




Ld-1 Landscape Boulders
scale 1" = 1' 0"

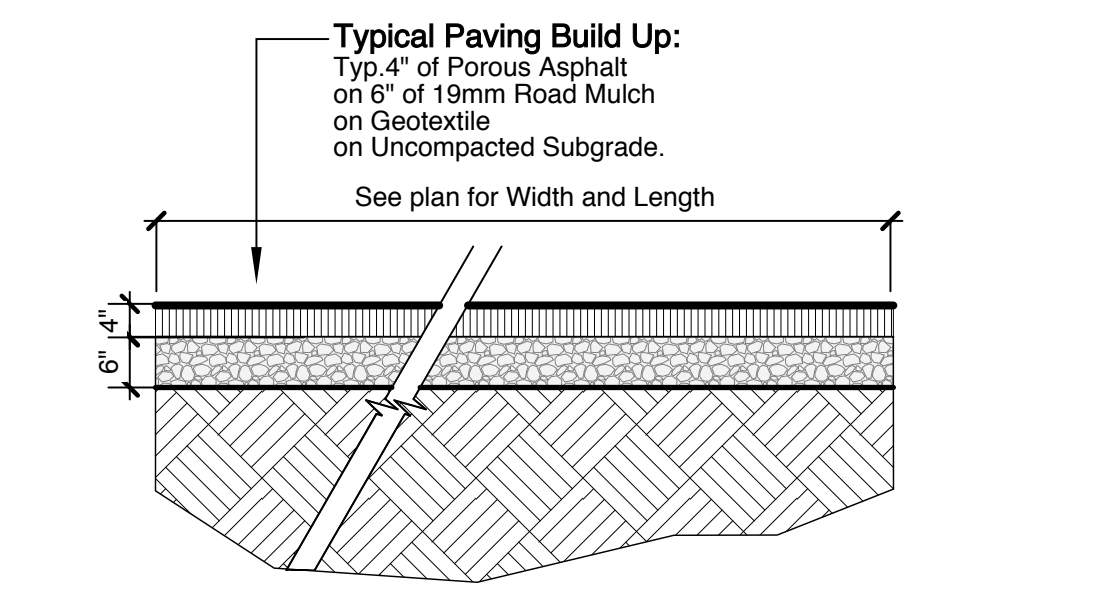


Ld-2 Typical Permeable Asphalt Detail
scale 1/2" = 1' 0"

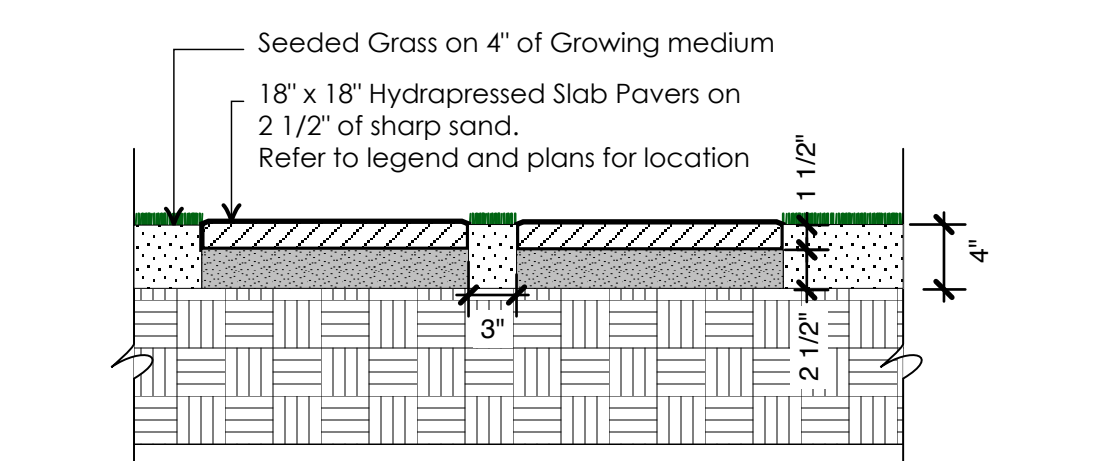


Ld-3 Hydrapressed Pavers on Grade
scale 1" = 1' 0"

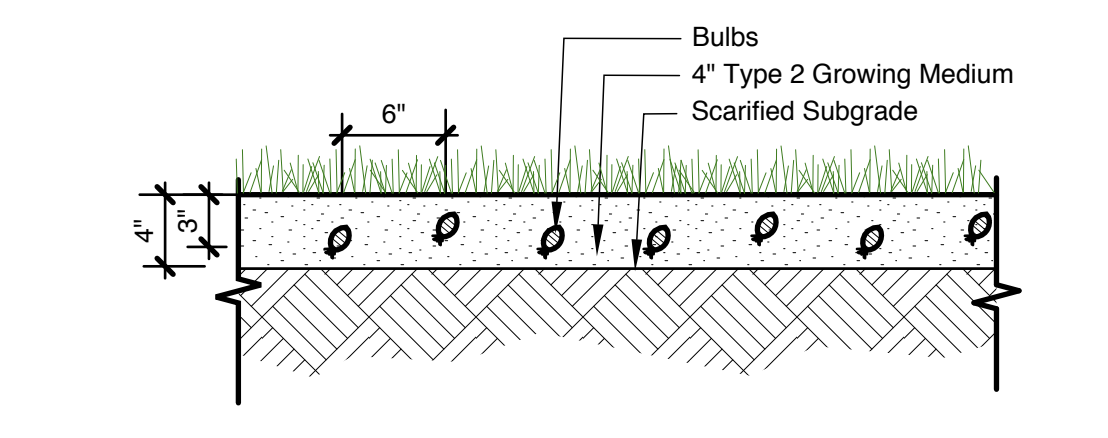

Ld-4 Shrub Planting on Grade
scale 1" = 1' 0"

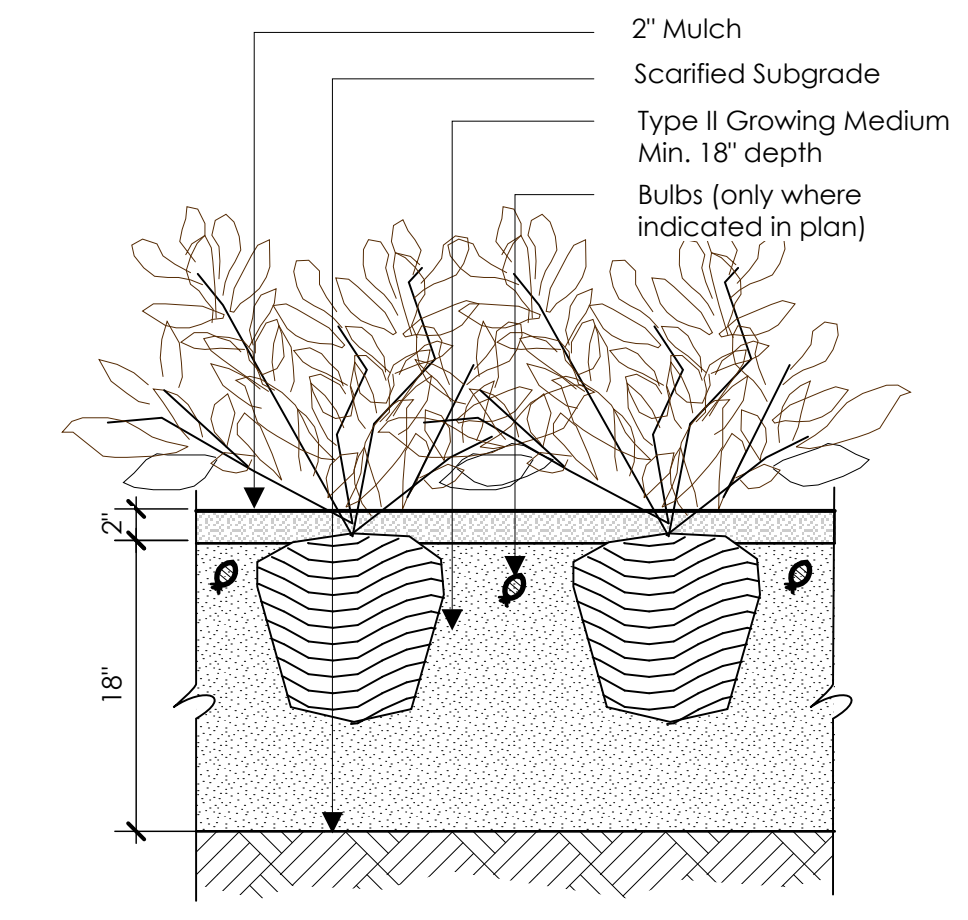

Ld-5 Typical Shrub Planting on Grade
scale 1" = 1' 0"

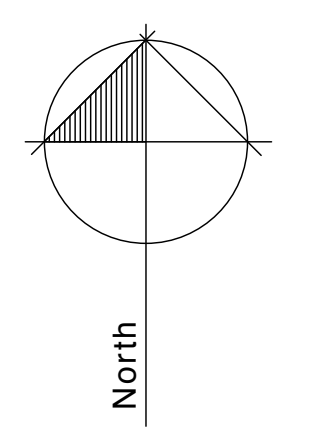

2 Nov. 02 '20 Issued for DP
1 April 02 '20 Issued for Review
no.: date: Item:

Revisions:

dk Durante Kreuk Ltd.
102 - 1637 West 5th Avenue
Vancouver BC V6J 1N5
t: 604 684 4611
f: 604 684 0577
www.dkl.bc.ca

Project:
Bayview Gardens,
14989 Roper Ave,
White Rock B.C.

Drawn by: TB
Checked by: PK
Date: March 27, 2020
Scale: 1/16" = 1'
Drawing Title:

Siteplan

Project No.:
19068
Sheet No.:

Material Legend		
Detail	Key	Material
(Ld-02)	[Red Box]	Proposed Parking Stall. Permeable Asphalt where noted.
	[Grey Box]	Gravel Path
	[Green Box]	Existing Landscape, Out of Scope
(Ld-05) 04	[Green Box]	Planting
(Ld-03)	[Grey Box]	18" x 18" Hydrapressed Texada Slabs by Abbotsford Concrete. Grey

On-Site Plant List				
Sym	Botanical Name	Common Name	Size/Space	
[Tree Symbol]	Existing Tree	N/A	N/A	
Sym/Qty	Botanical Name	Common Name	Size	
3	Perennials Acer circinatum	Vine Maple	12" o.c.	
151	Carex divulsa	Berkley Sedge	18" o.c.	
14	hydrangea macrophylla 'blaumeise'		60" o.c.	
33	Polystichum acrostichoides	Snowdrop	18" o.c.	
70	Sarcococca confusa	Sweet Box	24" o.c.	

General Notes

Planting Notes

- All plants / planting to be per BCNTA and BCSLA standards.
- Plant selection subject to availability at the time of planting.
- Contractor shall source specified plant material and only after area of search has been exhausted will substitutions be considered.
- All plants to be sourced from nurseries certified free of P. ramorum.

Soil Preparation and Placement Notes

- All growing medium placed on project to meet or exceed BCNTA and B.C. Landscape Standards latest edition.
- Submit sieve analysis by an approved independent soil testing laboratory for each type of growing medium being used on the project PRIOR to placement for review and approval. Clearly identify source and type for each. Resubmit as required until growing medium is approved. Provide one composite sample of each type of proposed growing medium for each different application within the project. Minimum 1 litre physical sample.
- Submittals shall be made at least seven (7) days prior placement.
- Contractor shall not move or work growing medium or additives when they are excessively wet, extremely dry, or frozen or in any manner which will adversely affect growing medium structure. Growing medium whose structure has been destroyed by handling under these conditions will be rejected. Growing medium shall not be handled in wet or frozen conditions.