

# SOLEIL MIXED USE DEVELOPMENT

1588 JOHNSTON ROAD, WHITE ROCK, BC

ISSUED FOR DP VARIANCE - PENTHOUSE STAIR VESTIBULES - JANUARY 15, 2021




DRAWING LIST		
SHEET#	DESCRIPTION	SCALE
A0.00	COVER SHEET	AS NOTED
A1.01	LEVEL 26 - PENTHOUSE	AS NOTED
A1.02	PENTHOUSE ROOF DECKS	AS NOTED
A1.03	ROOF TOP	AS NOTED
A3.01	PENTHOUSE STAIR 1	AS NOTED
A3.02	PENTHOUSE STAIR 2	AS NOTED
A3.03	PENTHOUSE STAIR 3	AS NOTED



COPYRIGHT RESERVED. THIS DRAWING MUST NOT BE SCALED. VARIATIONS AND MODIFICATIONS TO WORK SHOWN ON THESE DRAWINGS SHALL NOT BE CARRIED OUT WITHOUT WRITTEN PERMISSION FROM THE ARCHITECTS. THIS DRAWING IS THE EXCLUSIVE PROPERTY OF CICOZZI ARCHITECTURE INC. AND CAN BE REPRODUCED ONLY WITH THEIR WRITTEN PERMISSION.

REVISION:		
NO.	DATE	DESCRIPTION

ISSUE:	
DATE	DESCRIPTION
15.01.2021	ISSUED FOR DP VARIANCE

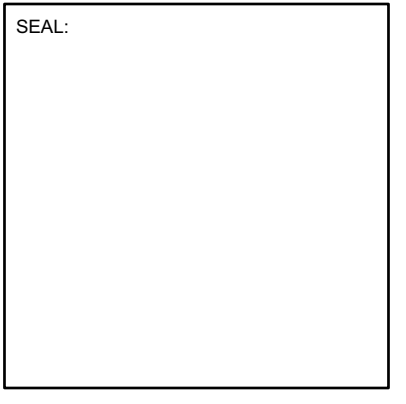

**CICOZZI**  
ARCHITECTURE

15TH FLOOR  
1095 WEST PENDER STREET  
VANCOUVER, B.C.  
CANADA V6E 2M6  
TEL: (604) 687-4741



PROJECT:	SOLEIL
	1588 JOHNSTON ROAD WHITE ROCK, BC

DRAWN:	CB	CHECKED BY:	RC
SCALE:		PROJECT NO.:	CAS46


SHEET TITLE:  
**COVER SHEET**

REVISION NO.:	-	SHEET NO.:	A0.00
---------------	---	------------	-------

COPYRIGHT RESERVED. THIS DRAWING MUST NOT BE SCALED. VARIATIONS AND MODIFICATIONS TO WORK SHOWN ON THESE DRAWINGS SHALL NOT BE CARRIED OUT WITHOUT WRITTEN PERMISSION FROM THE ARCHITECTS. THIS DRAWING IS THE EXCLUSIVE PROPERTY OF CICOZZI ARCHITECTURE INC. AND CAN BE REPRODUCED ONLY WITH THEIR WRITTEN PERMISSION.

REVISION:		
NO.	DATE	DESCRIPTION

ISSUE:	
DATE	DESCRIPTION
15/01/2021	ISSUED FOR DP VARIANCE

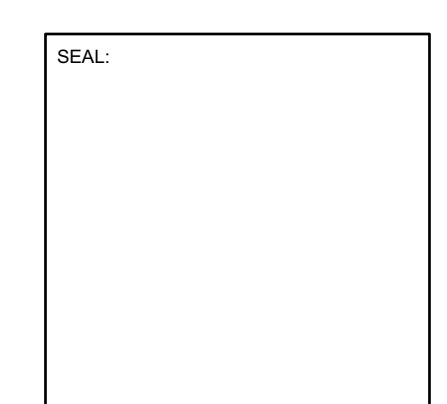

**CICOZZI**  
ARCHITECTURE

15TH FLOOR  
1095 WEST PENDER STREET  
VANCOUVER, B.C.  
CANADA V6E 2M6  
TEL: (604) 687-4741






PROJECT:	SOLEIL
	1588 JOHNSTON ROAD WHITE ROCK, BC


DRAWN:	CB	CHECKED BY:	RC
SCALE:		PROJECT NO.:	CAS46

SHEET TITLE:  
**LEVEL 26  
PENTHOUSE**

REVISION NO.:	-	SHEET NO.:	A1.01
---------------	---	------------	-------

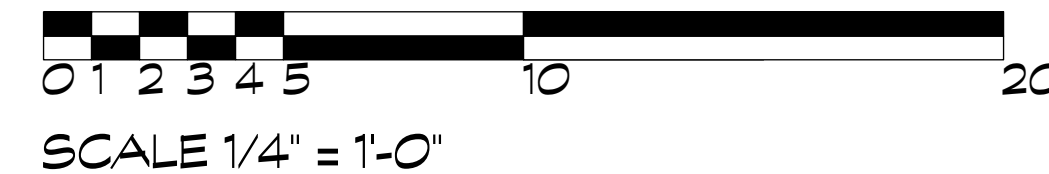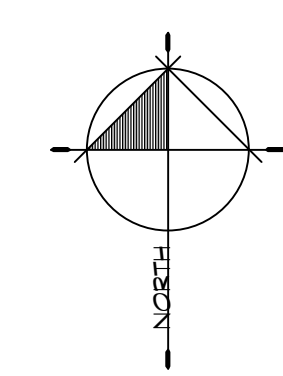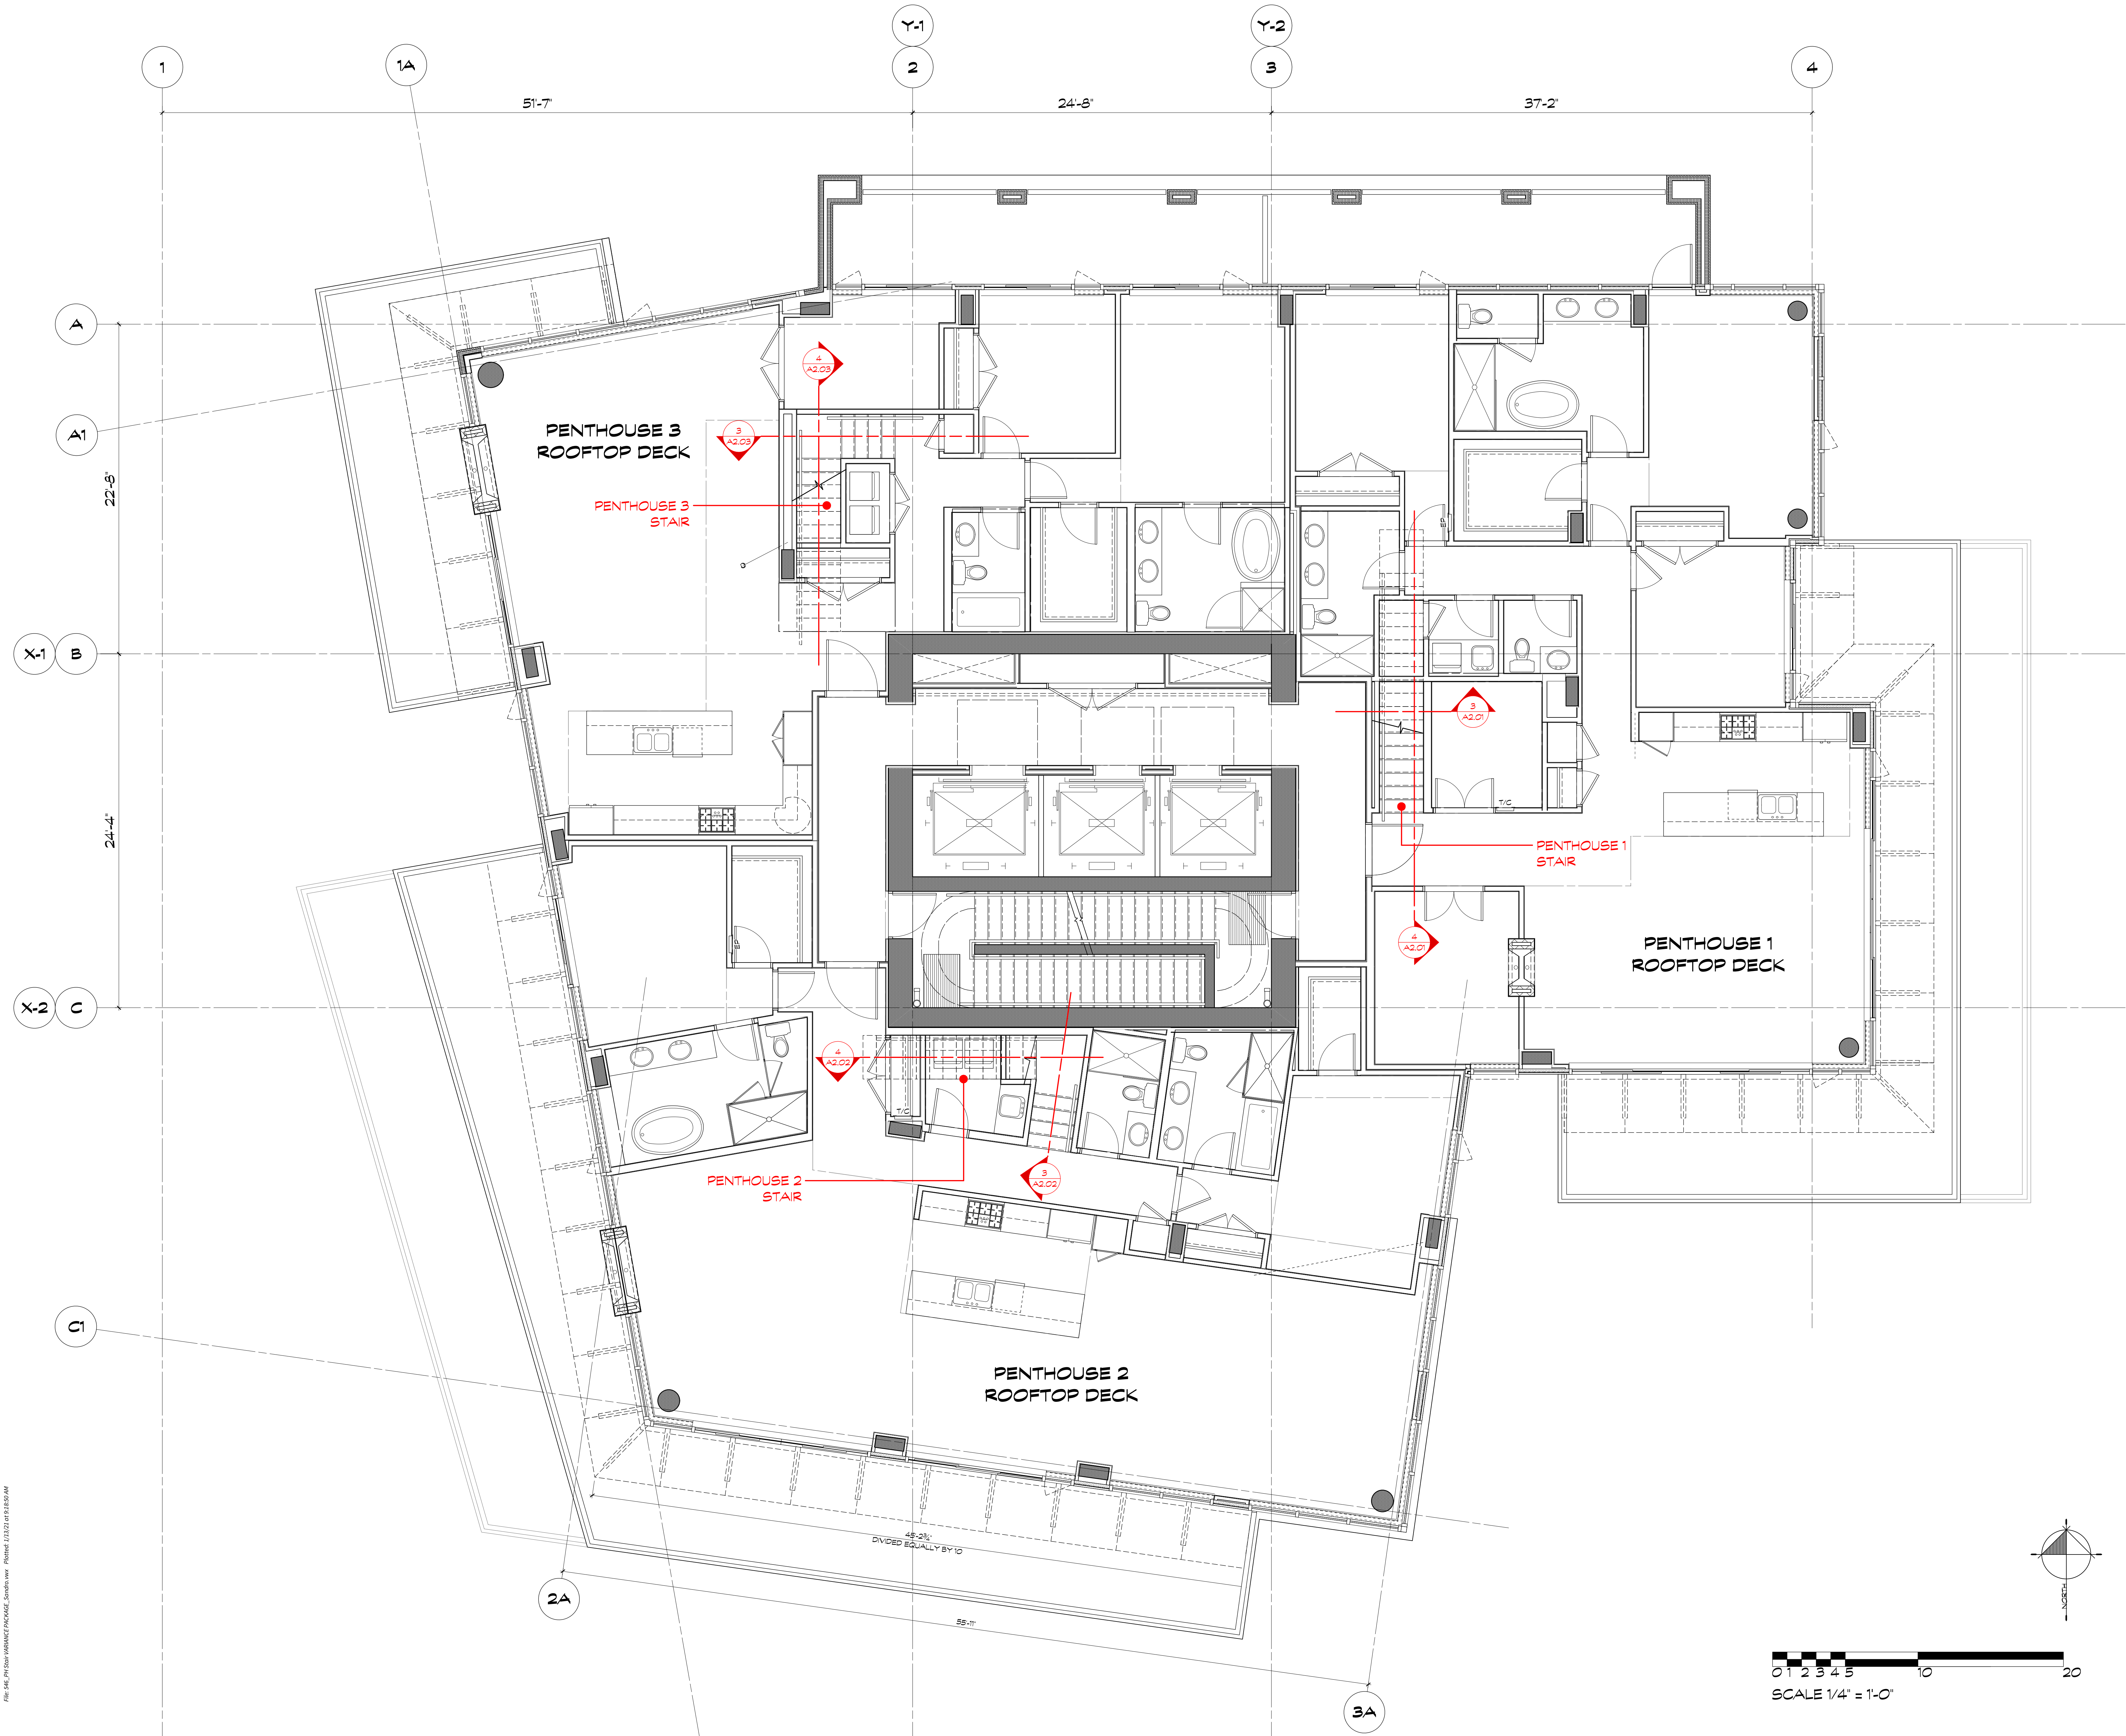


FILE: 146\_P1120117\_PENTHOUSE\_FLOORPLAN\_2020.rvt - PLOT DATE: 17/01/2021 09:58:00 AM

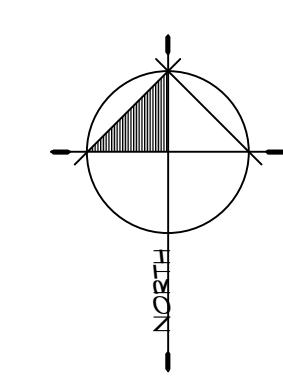

COPYRIGHT RESERVED. THIS DRAWING MUST NOT BE SCALED. VARIATIONS AND MODIFICATIONS TO WORK SHOWN ON THESE DRAWINGS SHALL NOT BE CARRIED OUT WITHOUT WRITTEN PERMISSION FROM THE ARCHITECTS. THIS DRAWING IS THE EXCLUSIVE PROPERTY OF CICOZZI ARCHITECTURE INC. AND CAN BE REPRODUCED ONLY WITH THEIR WRITTEN PERMISSION.

REVISION:		
NO.	DATE	DESCRIPTION

ISSUE:	
DATE	DESCRIPTION
15.01.2021	ISSUED FOR DP VARIANCE

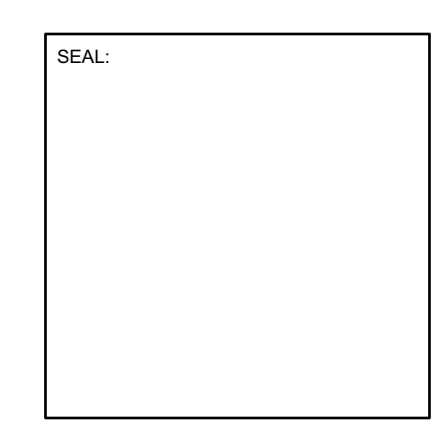

**CICOZZI**  
ARCHITECTURE




15TH FLOOR  
1095 WEST PENDER STREET  
VANCOUVER, B.C.  
CANADA V6E 2M6  
TEL: (604) 687-4741



PROJECT:	SOLEIL
1588 JOHNSTON ROAD WHITE ROCK, BC	

DRAWN:	CB	CHECKED BY:	RC
SCALE:		PROJECT NO.:	CAS46
SHEET TITLE:			
PENTHOUSE ROOF DECKS			

REVISION NO.:	-	SHEET NO.:	A1.02
---------------	---	------------	-------

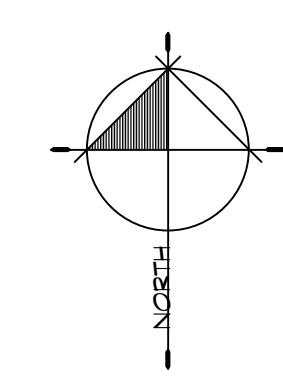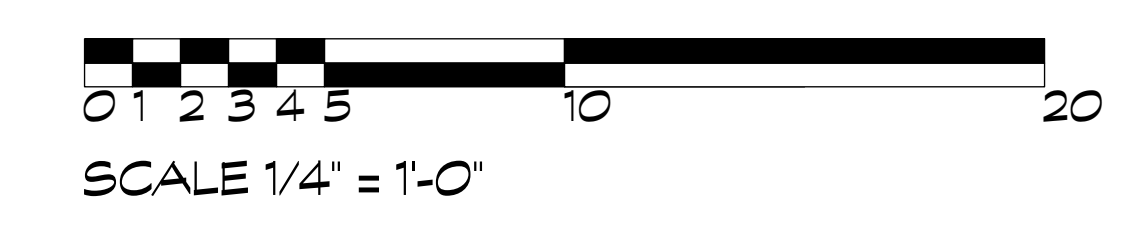
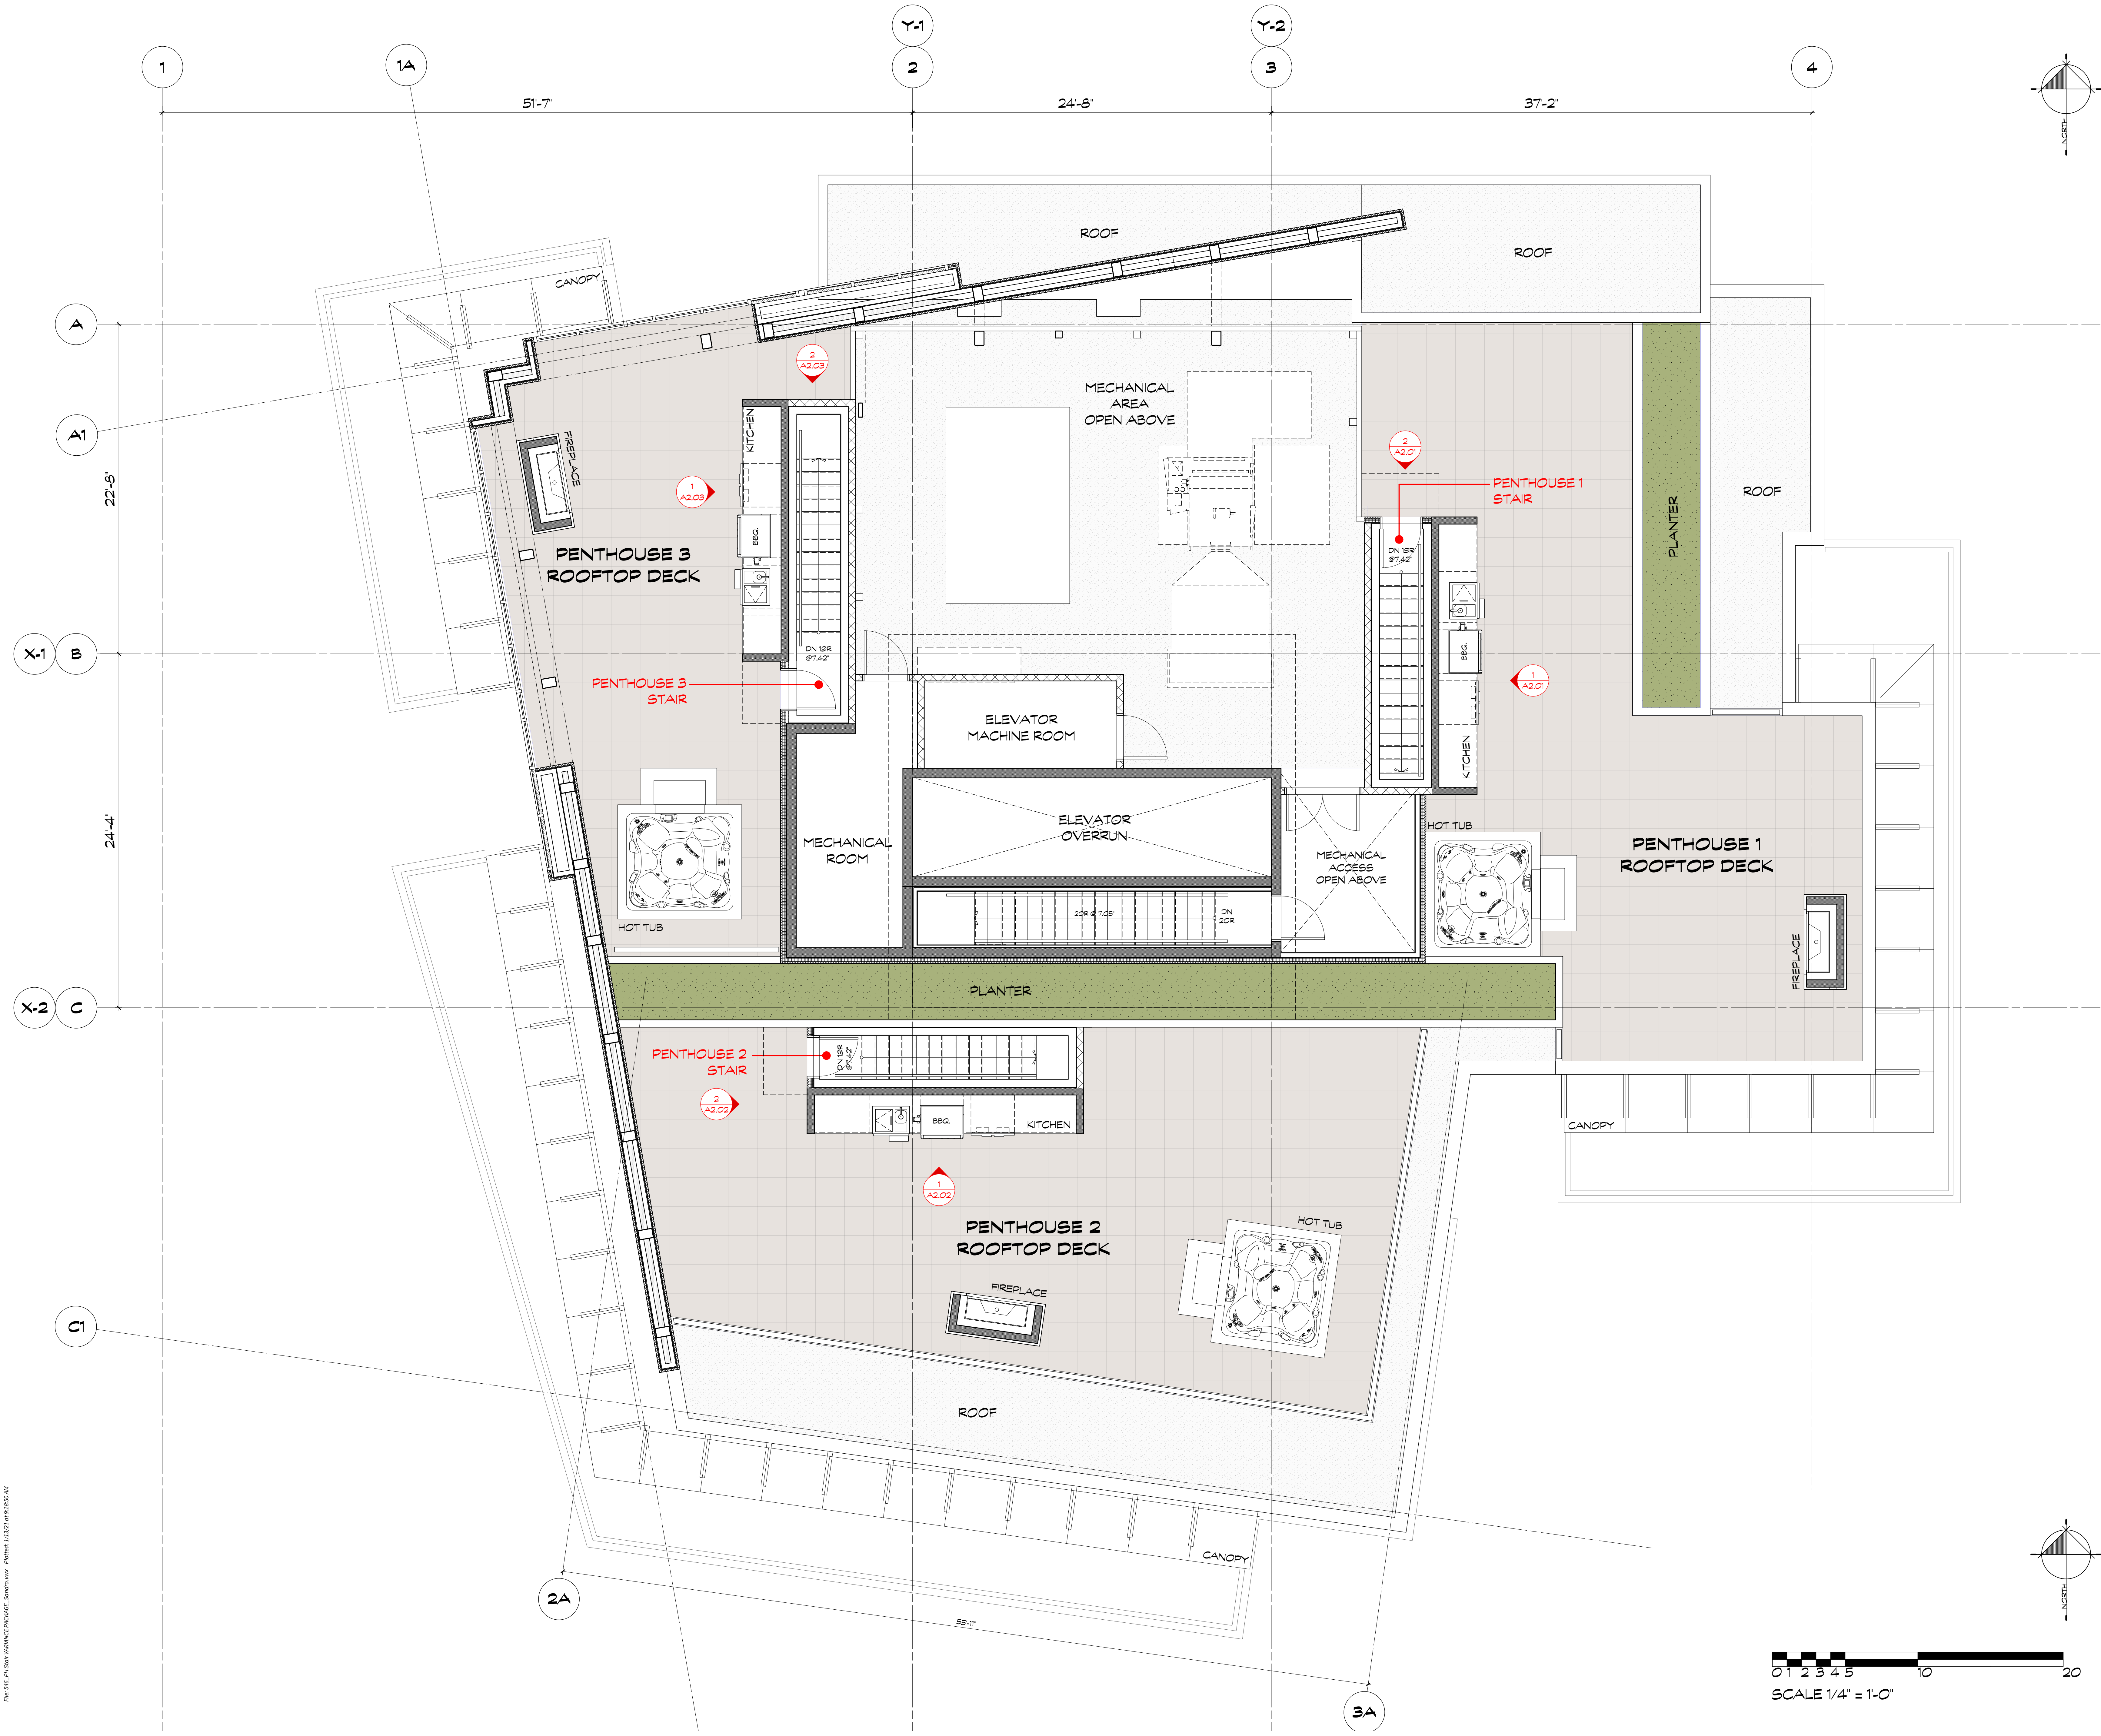


FILE: 146\_P1120115\_ARCHITECT\_PENHOUSE\_3000.dwg Plot Date: 17/10/21 10:52:00 AM

COPYRIGHT RESERVED. THIS DRAWING MUST NOT BE SCALED. VARIATIONS AND MODIFICATIONS TO WORK SHOWN ON THESE DRAWINGS SHALL NOT BE CARRIED OUT WITHOUT WRITTEN PERMISSION FROM THE ARCHITECTS. THIS DRAWING IS THE EXCLUSIVE PROPERTY OF CICCOTZI ARCHITECTURE INC. AND CAN BE REPRODUCED ONLY WITH THEIR WRITTEN PERMISSION.

REVISION:		
NO.	DATE	DESCRIPTION

ISSUE:	
DATE	DESCRIPTION
15/01/2021	ISSUED FOR DP VARIANCE

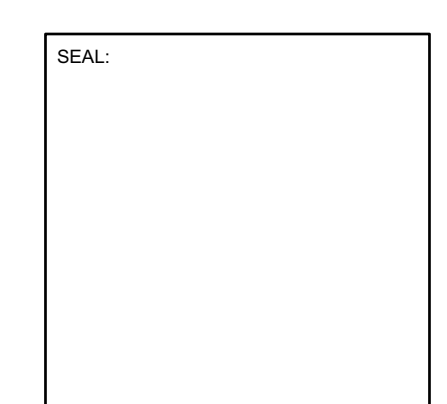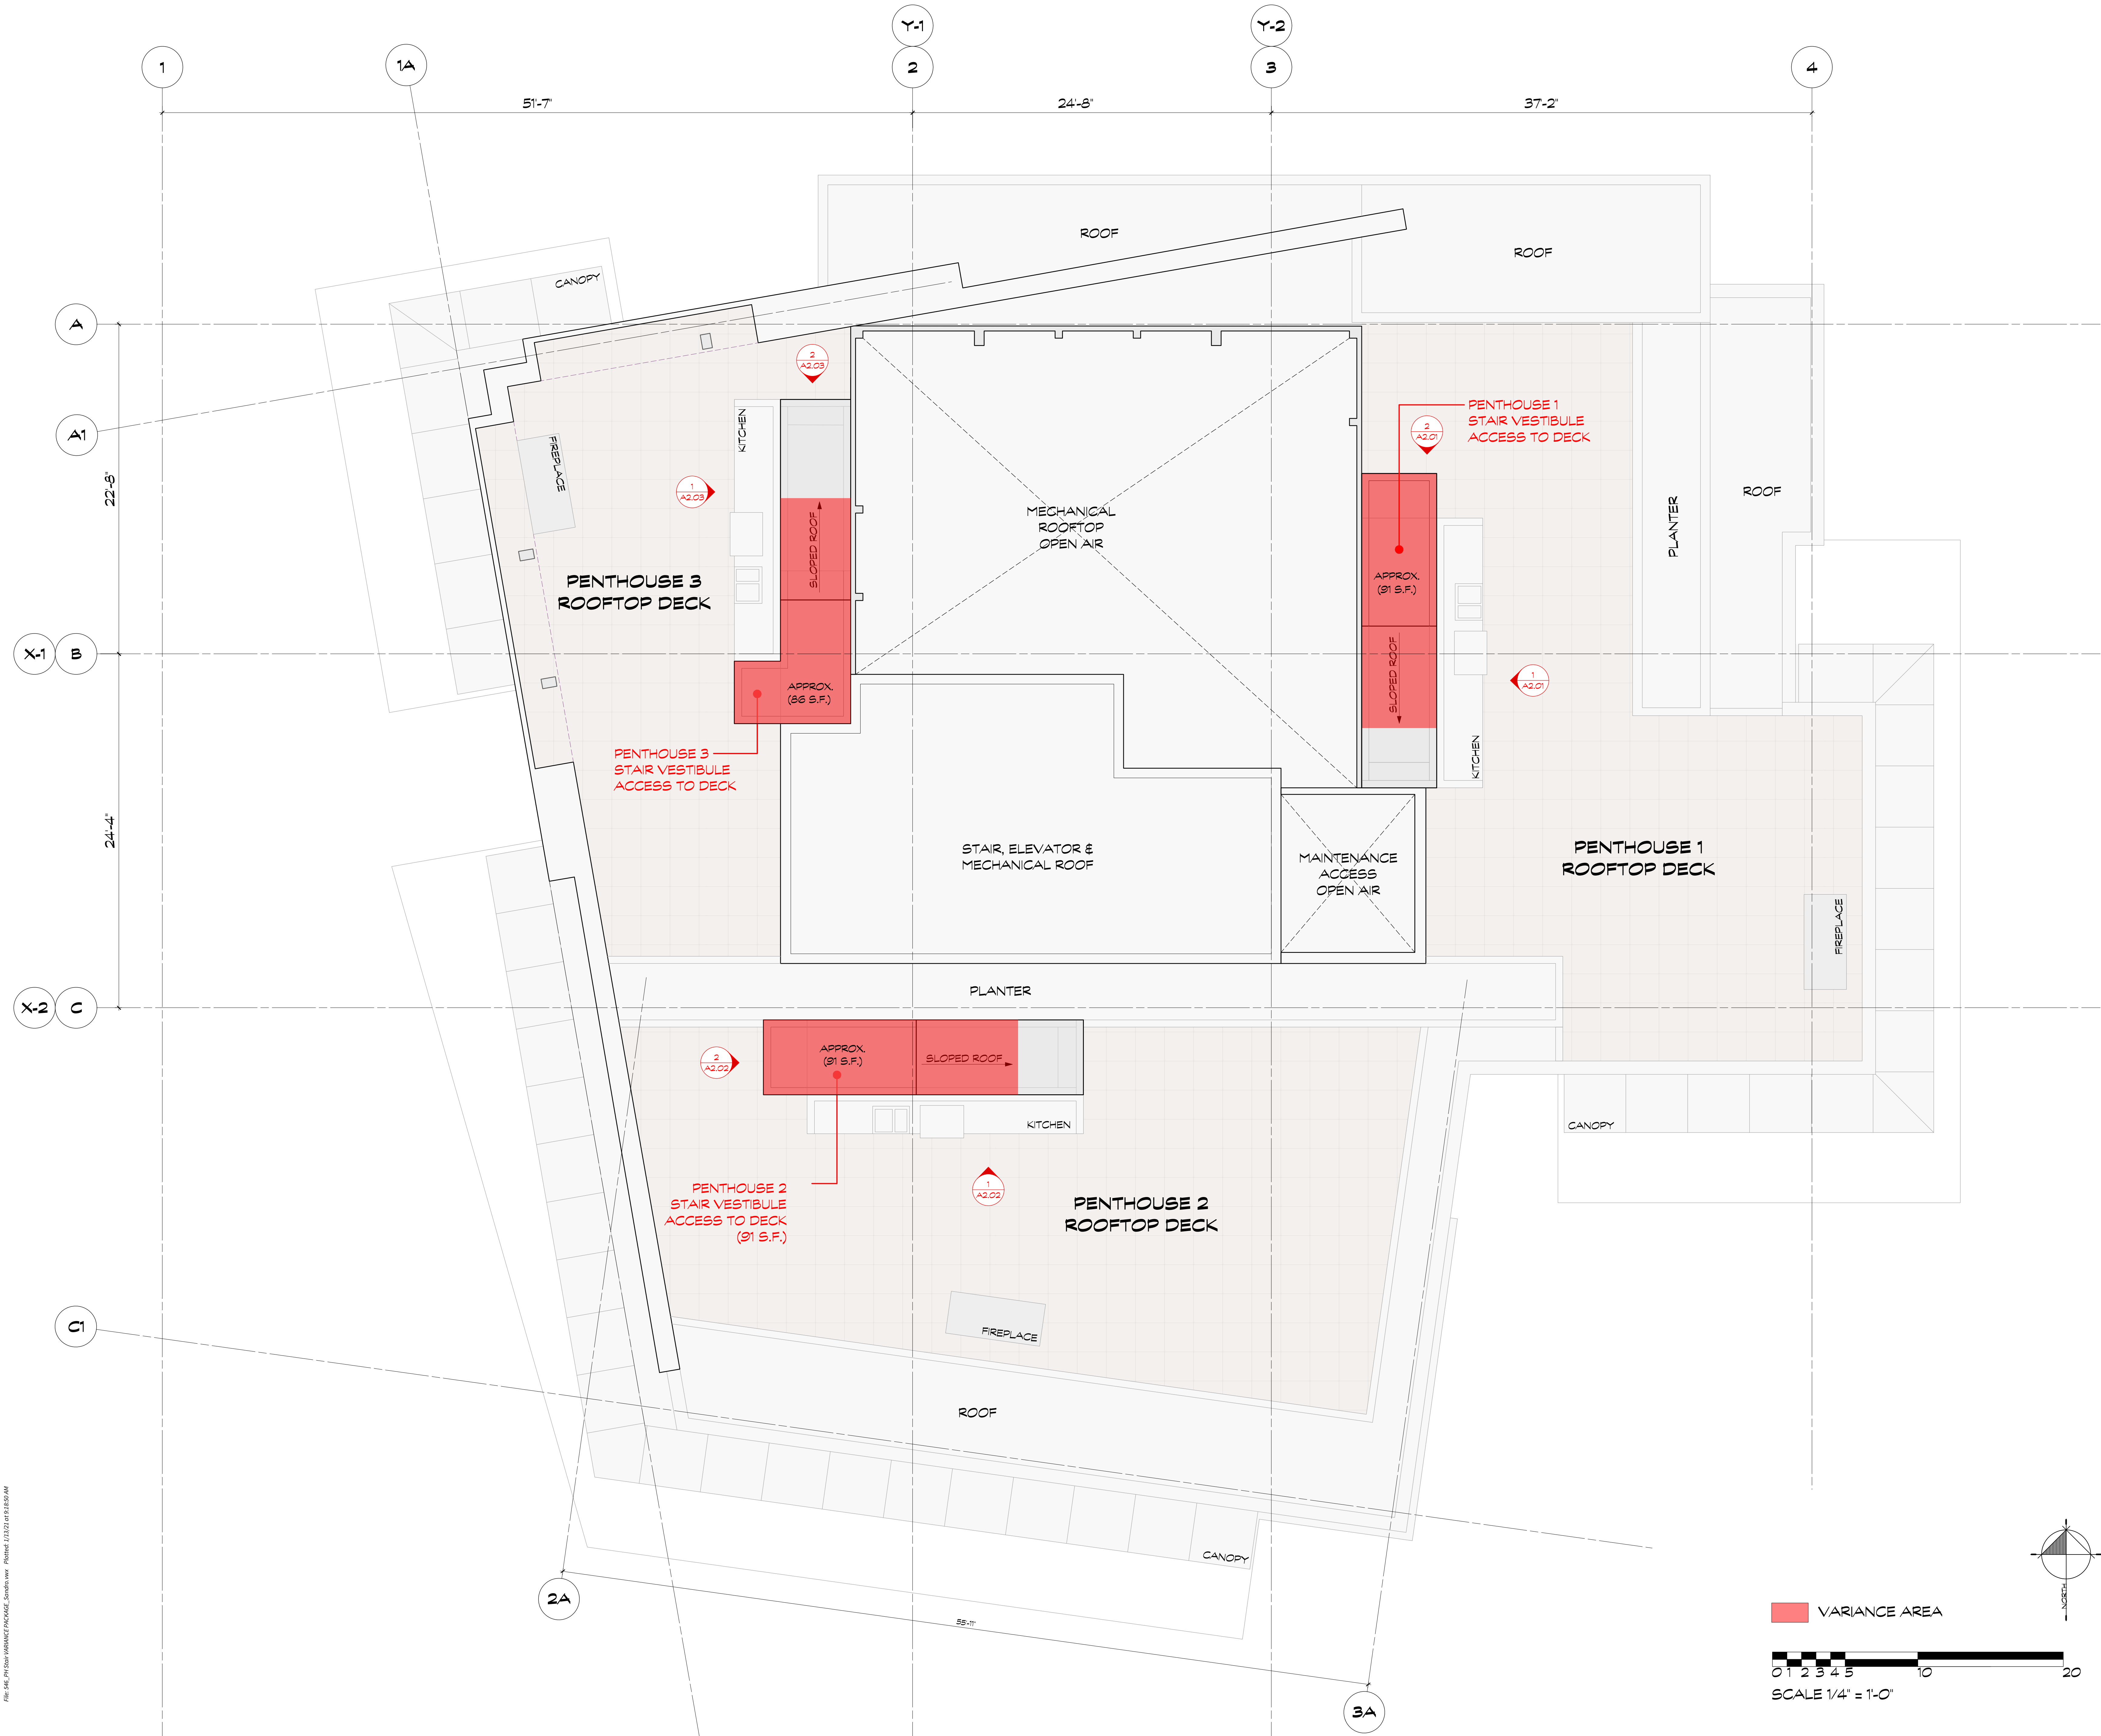

**CICCOTZI**  
ARCHITECTURE

15TH FLOOR  
1095 WEST PENDER STREET  
VANCOUVER, B.C.  
CANADA V6E 2M6  
TEL: (604) 687-4741





PROJECT:  
**SOLEIL**  
1588 JOHNSTON ROAD  
WHITE ROCK, BC

DRAWN: CB	CHECKED BY: RC
SCALE:	PROJECT NO.: CAS46
SHEET TITLE: <b>ROOF TOP</b>	

REVISION NO.: -	SHEET NO.: <b>A1.03</b>
--------------------	----------------------------

VARIANCE AREA

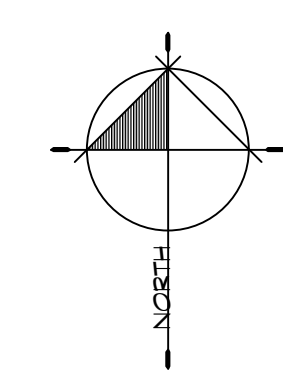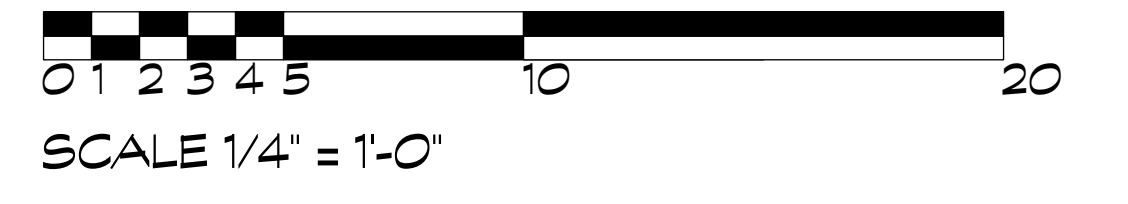


FILE: \\SRV\_P01\SRV\PROJECTS\CAS46\_Soleil\Drawings\1588\1588\_Roof\_Top.dwg Plot Date: 07/20/2021 09:58:00 AM


COPYRIGHT RESERVED. THIS DRAWING MUST NOT BE SCALED. VARIATIONS AND MODIFICATIONS TO WORK SHOWN ON THESE DRAWINGS SHALL NOT BE CARRIED OUT WITHOUT WRITTEN PERMISSION FROM THE ARCHITECTS. THIS DRAWING IS THE EXCLUSIVE PROPERTY OF CICCOTZI ARCHITECTURE INC. AND CAN BE REPRODUCED ONLY WITH THEIR WRITTEN PERMISSION.

REVISION:		
NO.	DATE	DESCRIPTION


ISSUE:	
DATE	DESCRIPTION
15.01.2022	ISSUED FOR CP VARIANCE

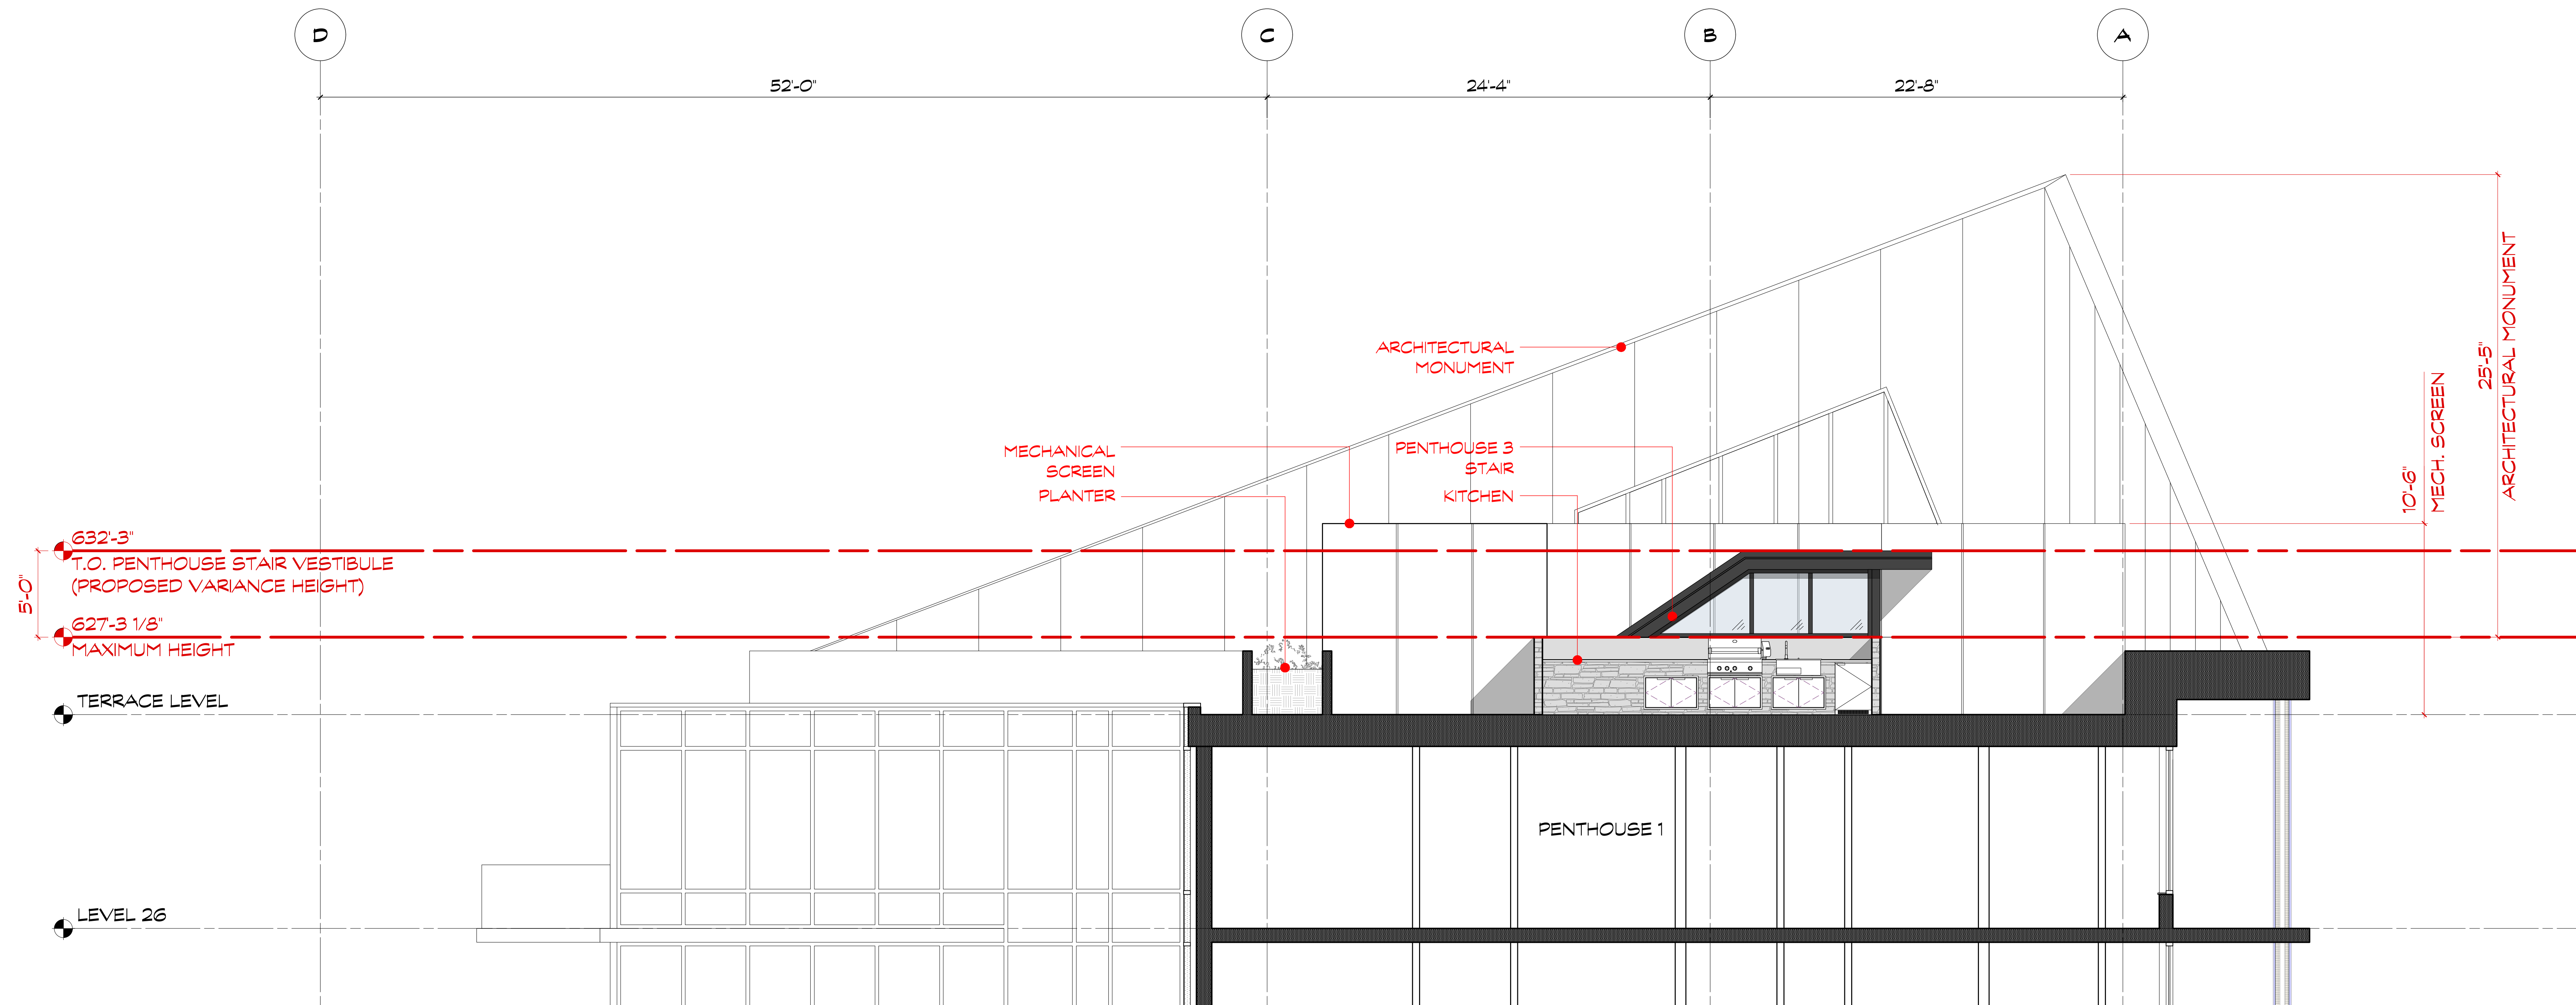


1 FRONT ELEVATION

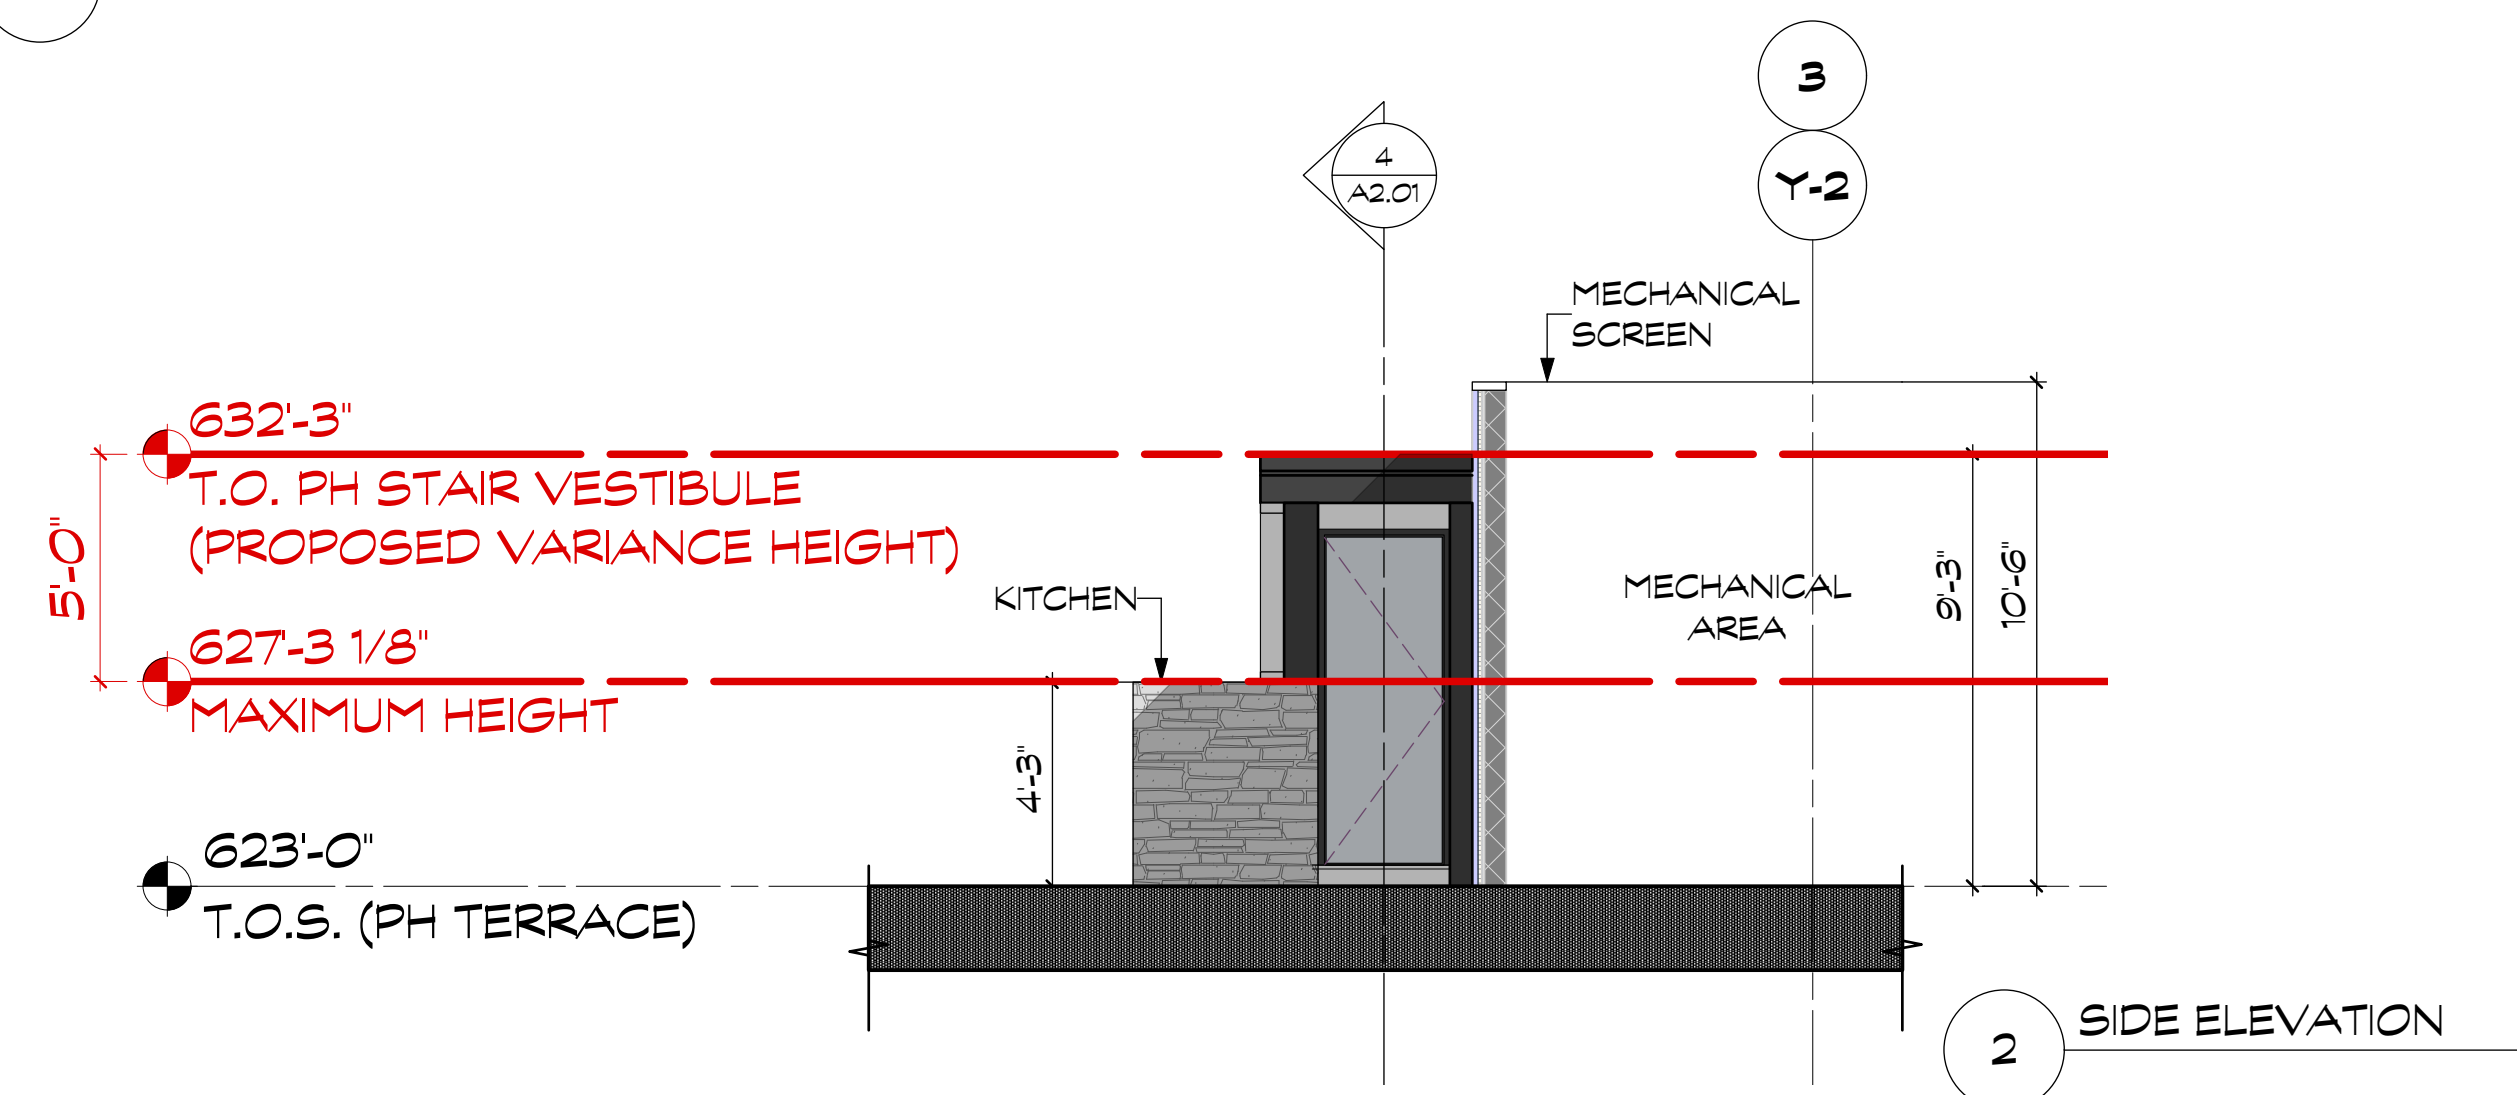




2 SIDE ELEVATION

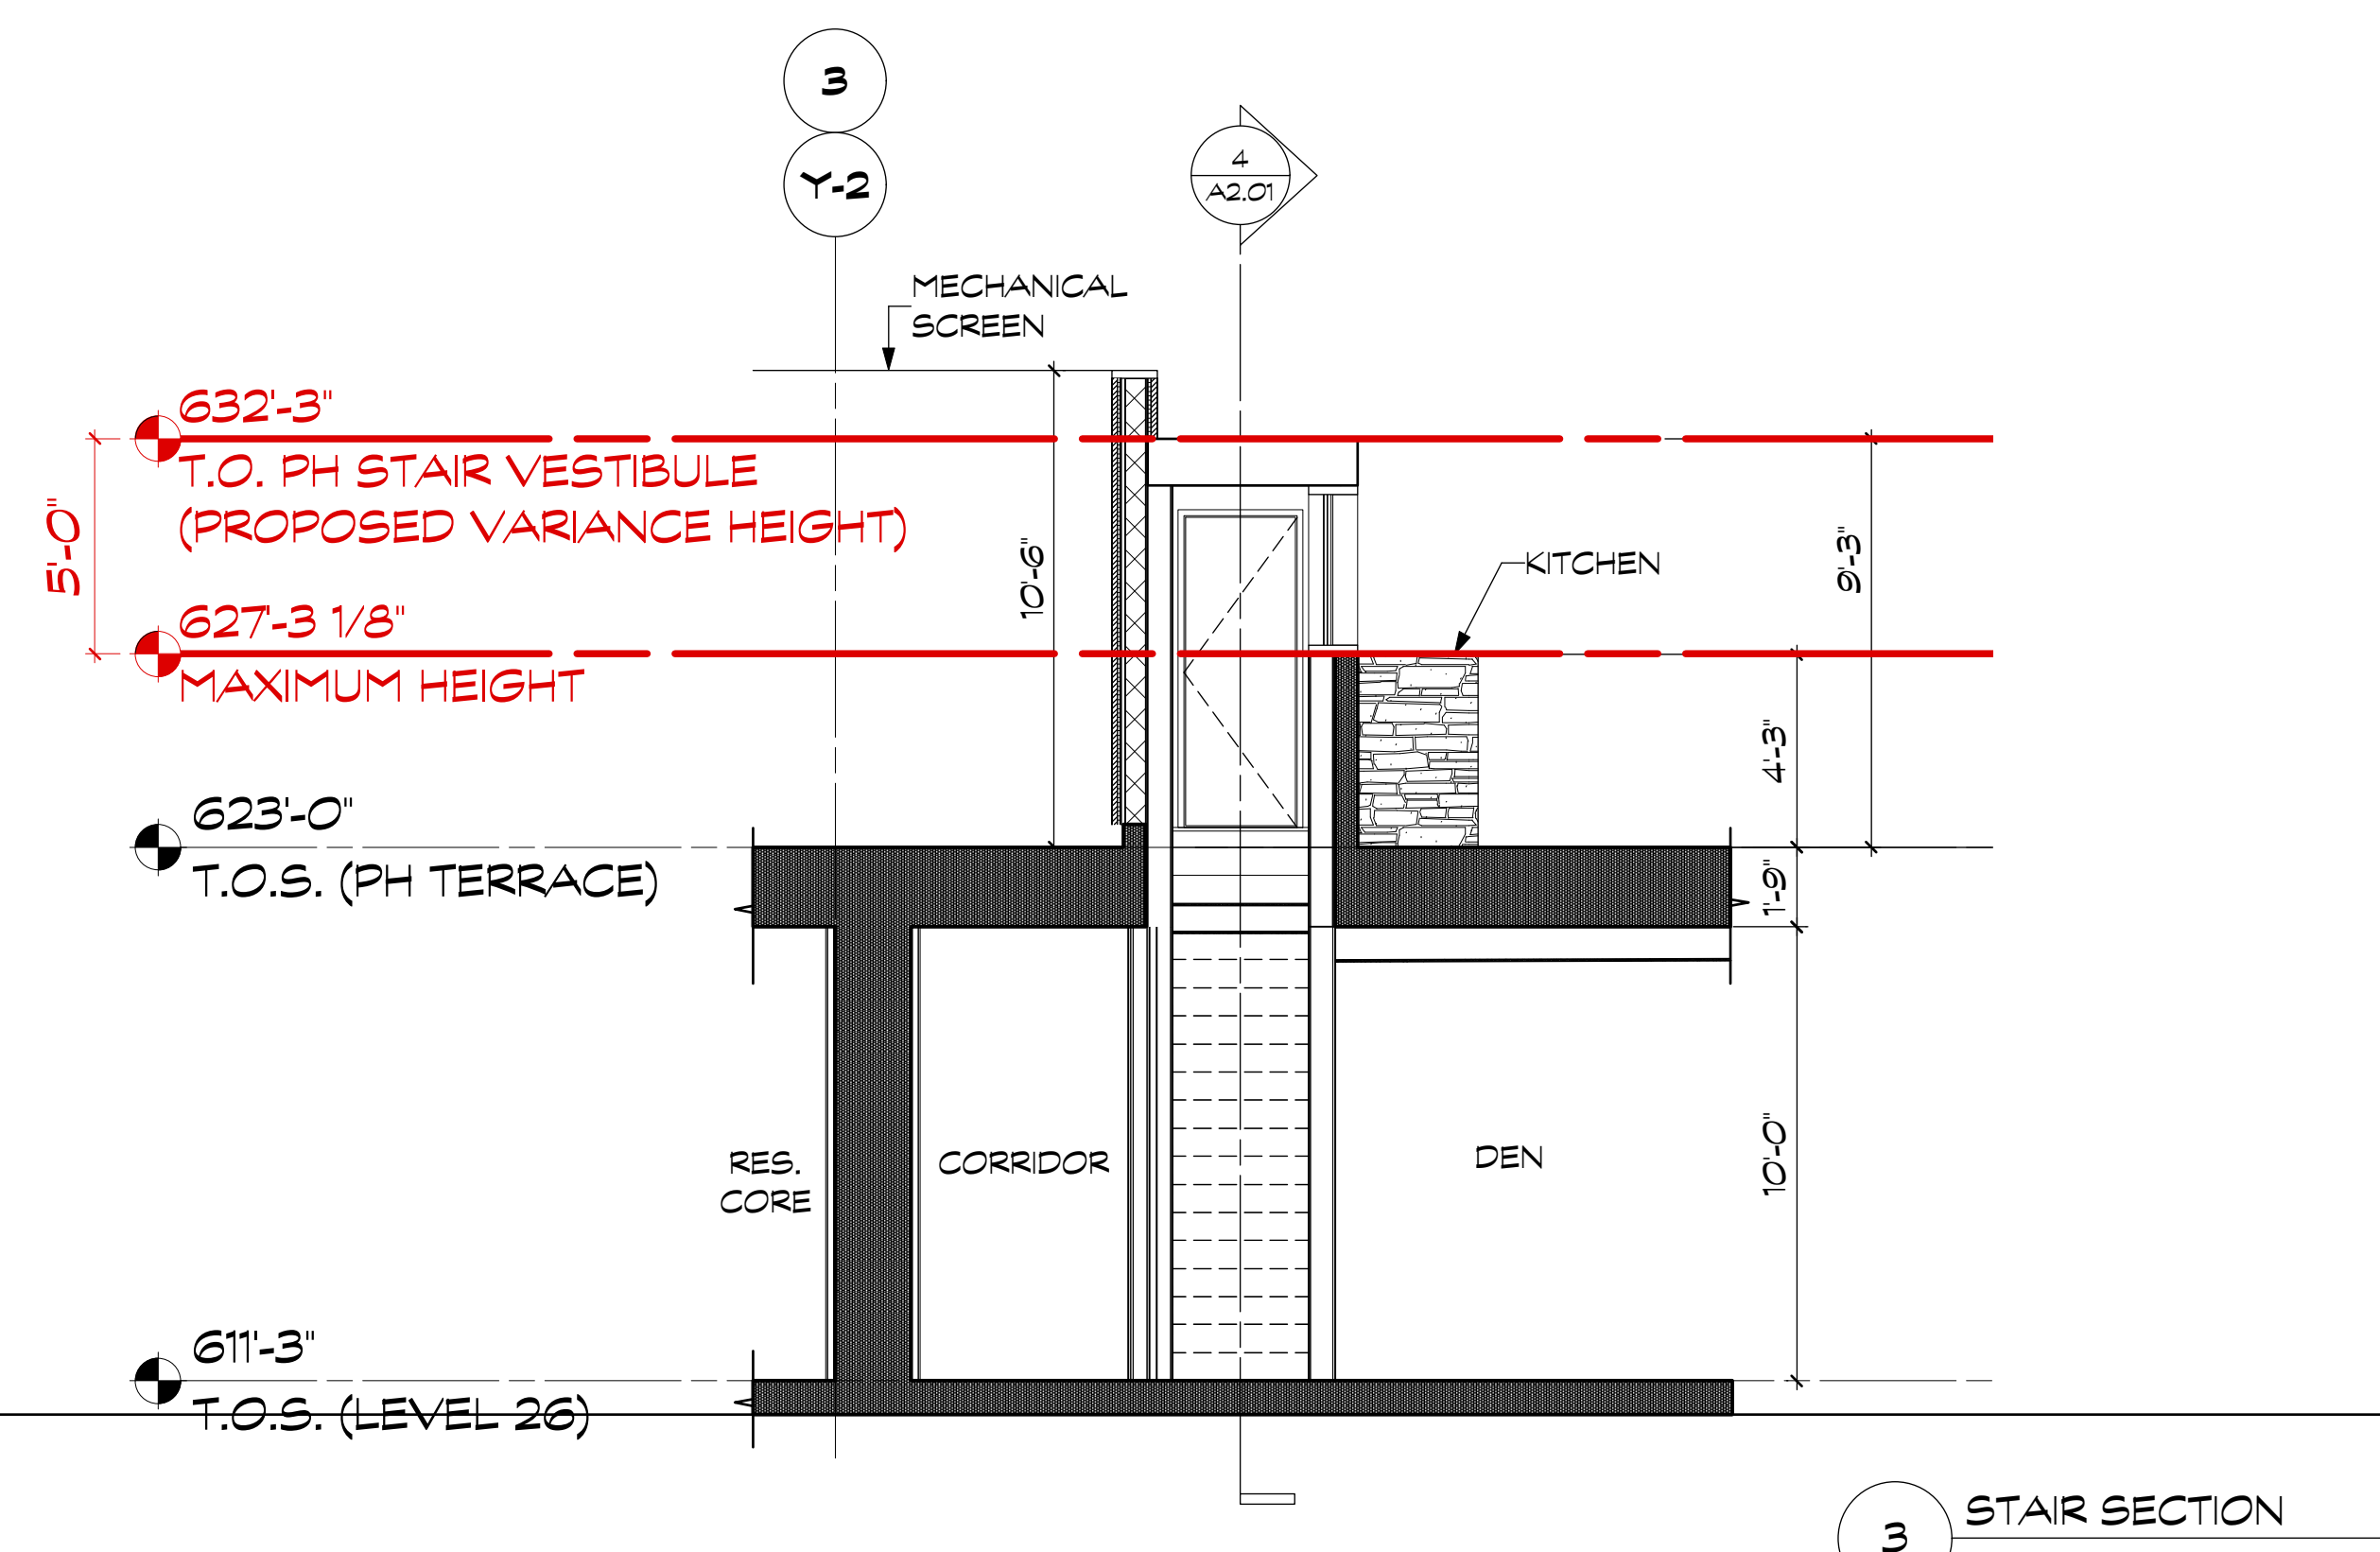

3 STAIR SECTION

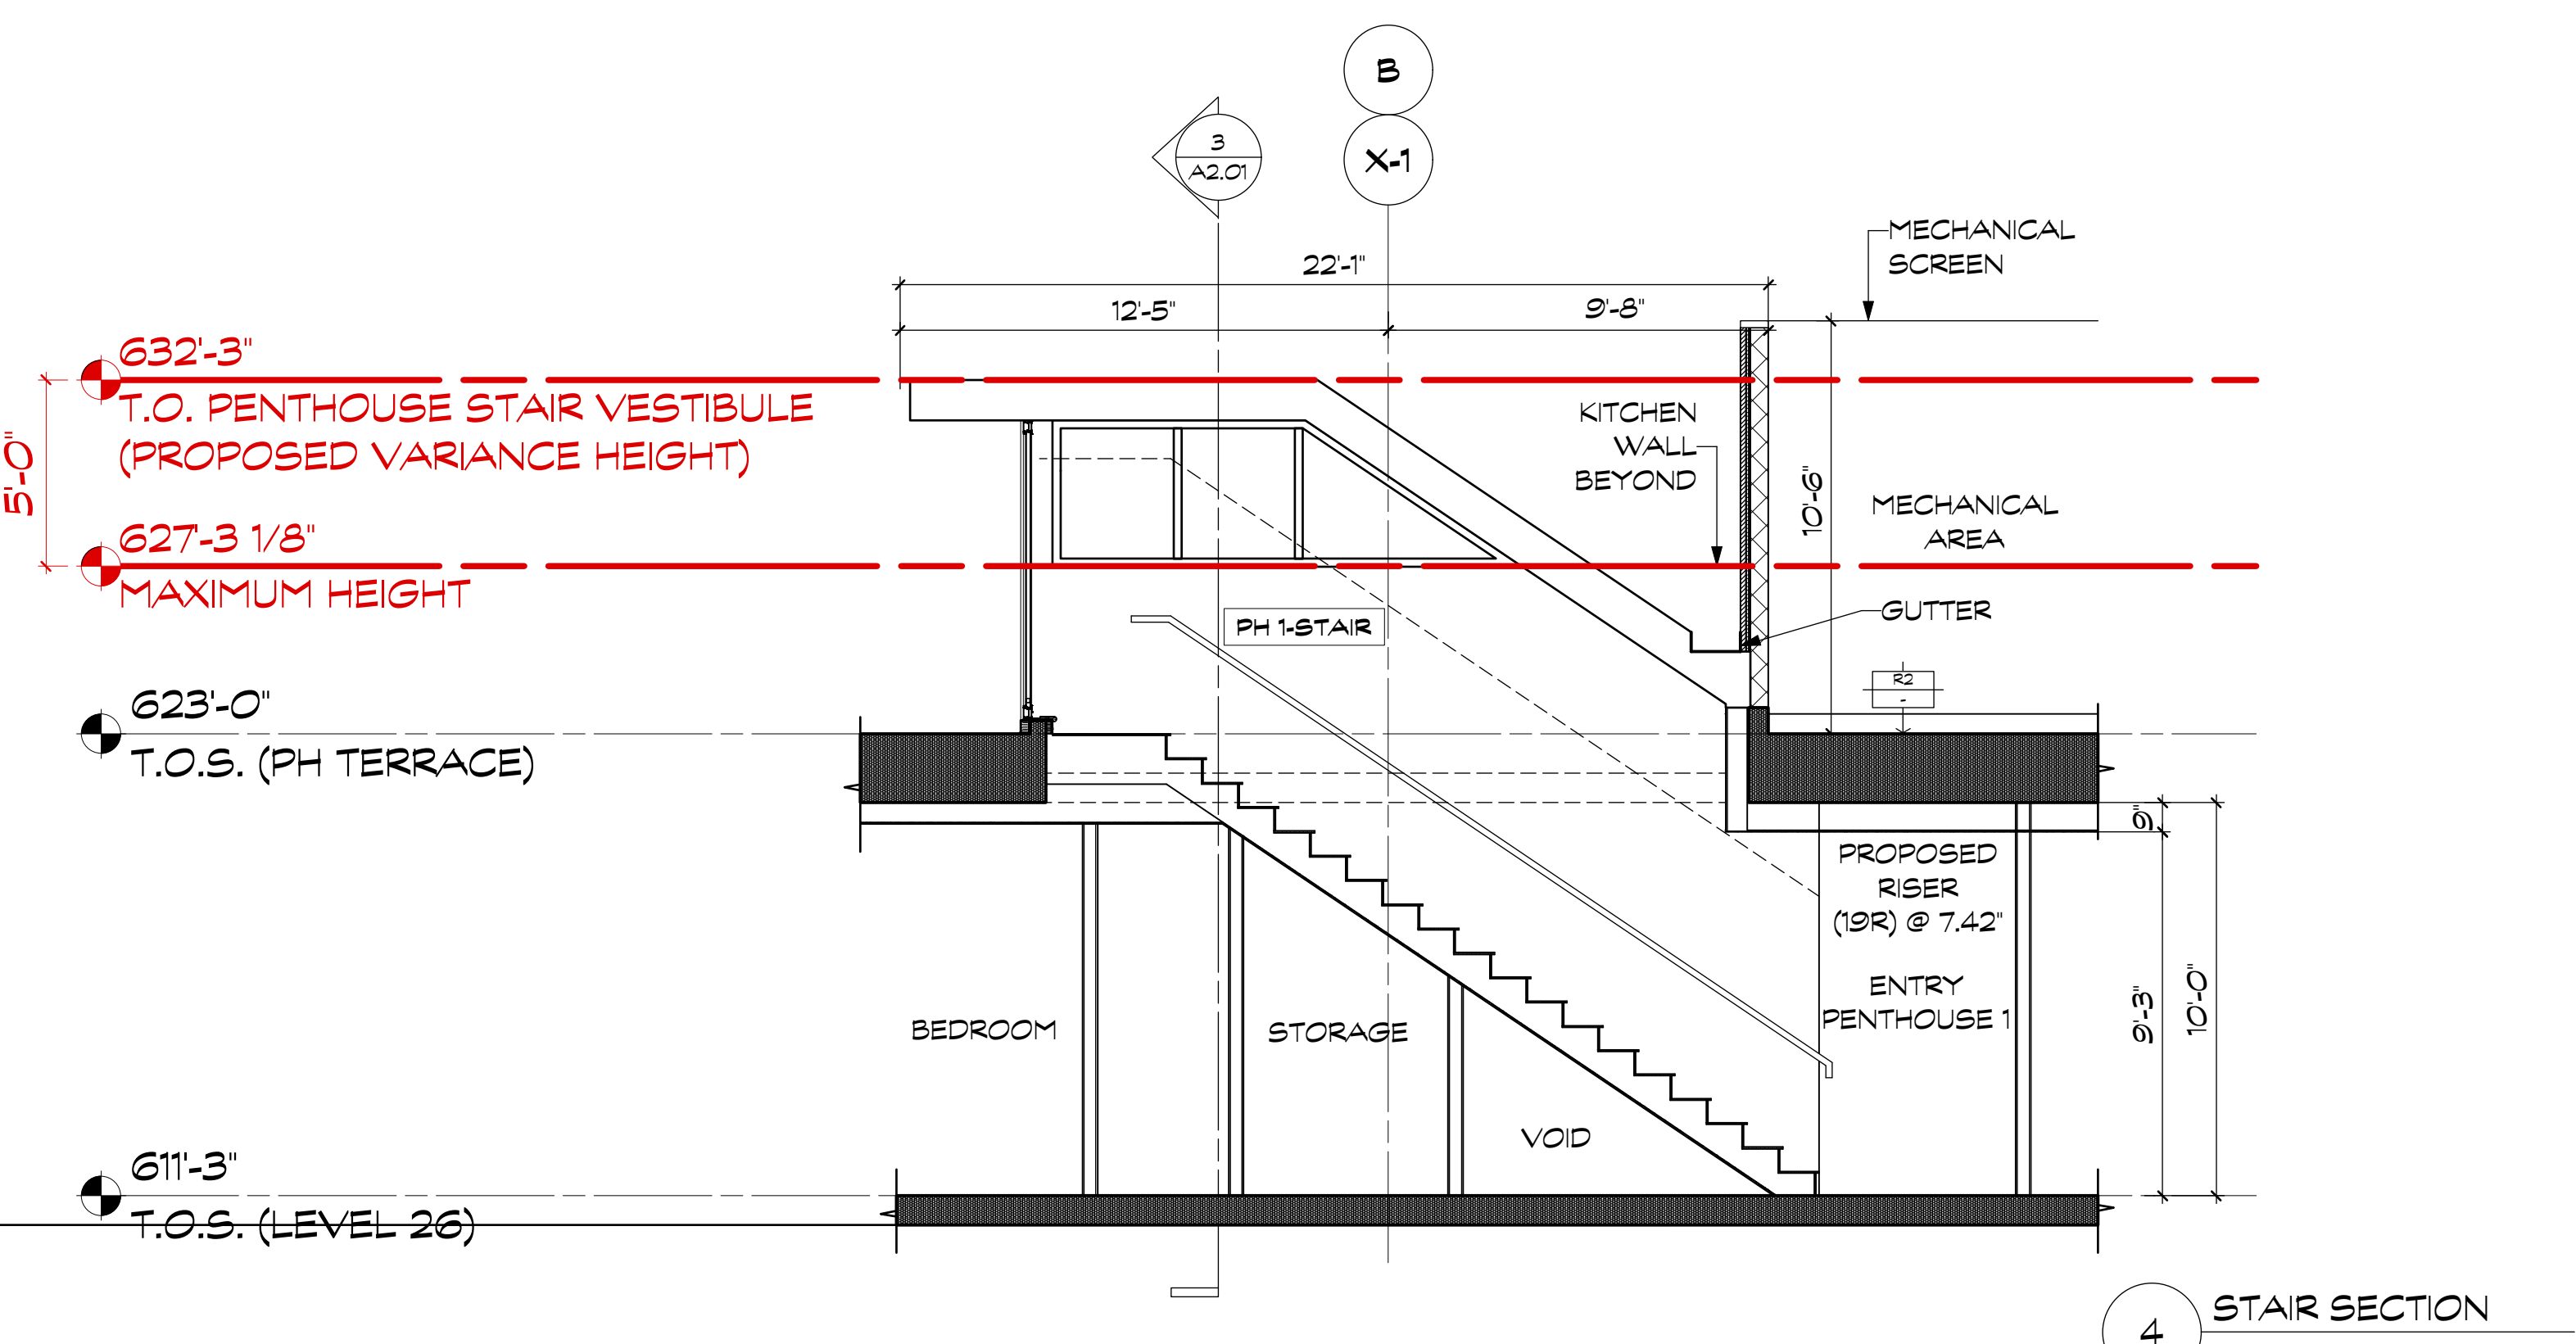

4 STAIR SECTION

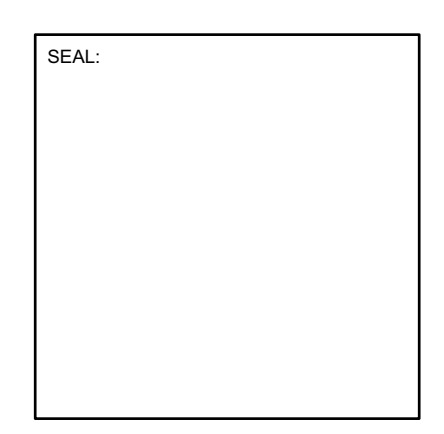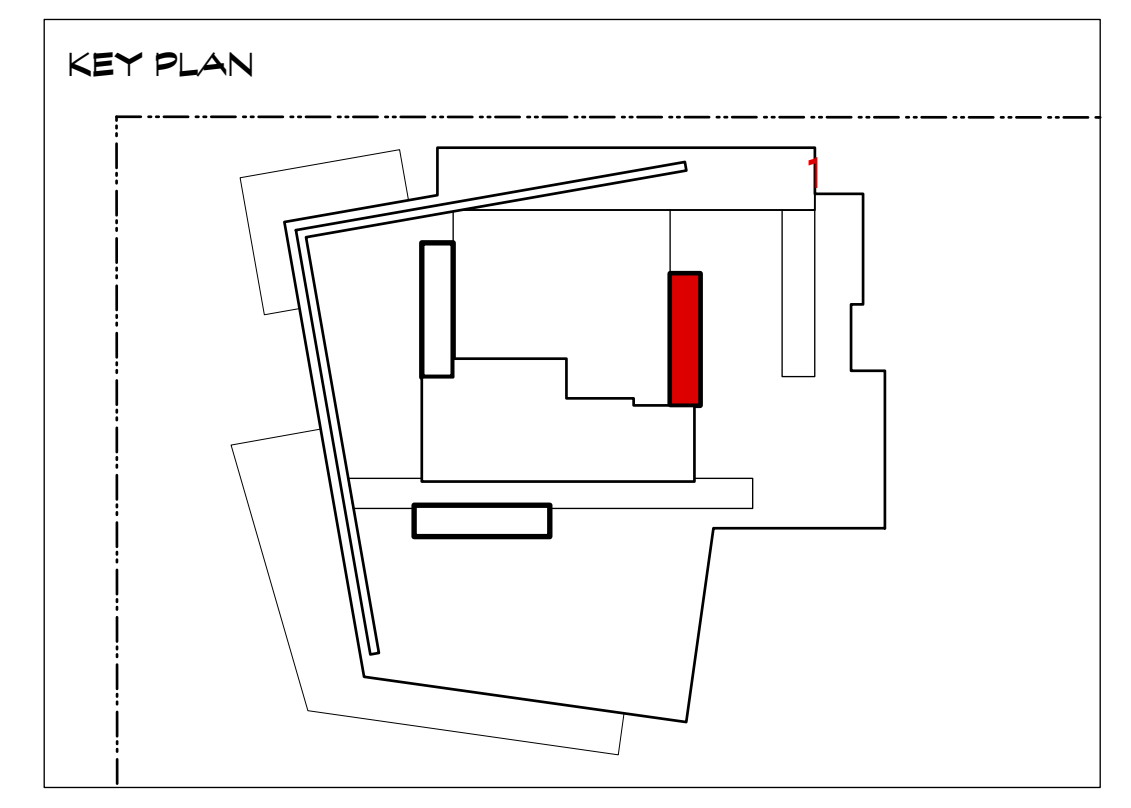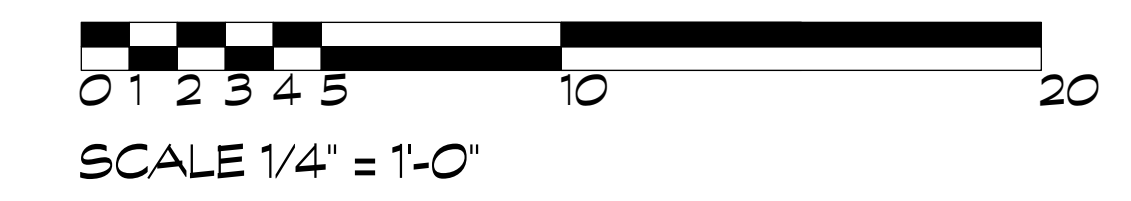

**CICCOTZI**  
ARCHITECTURE

15TH FLOOR  
1095 WEST PENDER STREET  
VANCOUVER, B.C.  
CANADA V6E 2M6  
TEL: (604) 687-4741



PROJECT:  
**SOLEIL**  
1586 JOHNSTON ROAD  
WHITE ROCK, BC


DRAWN: CB	CHECKED BY: RC
SCALE:	PROJECT NO.: CA546
SHEET TITLE: <b>PENTHOUSE STAIR 1</b>	
REVISION NO.: -	SHEET NO.: A2.01

FILE: 546\_Pent Stair VARIANCE PACKAGE\_SouthView\_PlotSheet\_1/15/22.dwg 9:31:50 AM


COPYRIGHT RESERVED. THIS DRAWING MUST NOT BE SCALED. VARIATIONS AND MODIFICATIONS TO WORK SHOWN ON THESE DRAWINGS SHALL NOT BE CARRIED OUT WITHOUT WRITTEN PERMISSION FROM THE ARCHITECTS. THIS DRAWING IS THE EXCLUSIVE PROPERTY OF CICCOTZI ARCHITECTURE INC. AND CAN BE REPRODUCED ONLY WITH THEIR WRITTEN PERMISSION.

REVISION:		
NO.	DATE	DESCRIPTION


ISSUE:	
DATE	DESCRIPTION
15.01.2022	ISSUED FOR DP VARIANCE

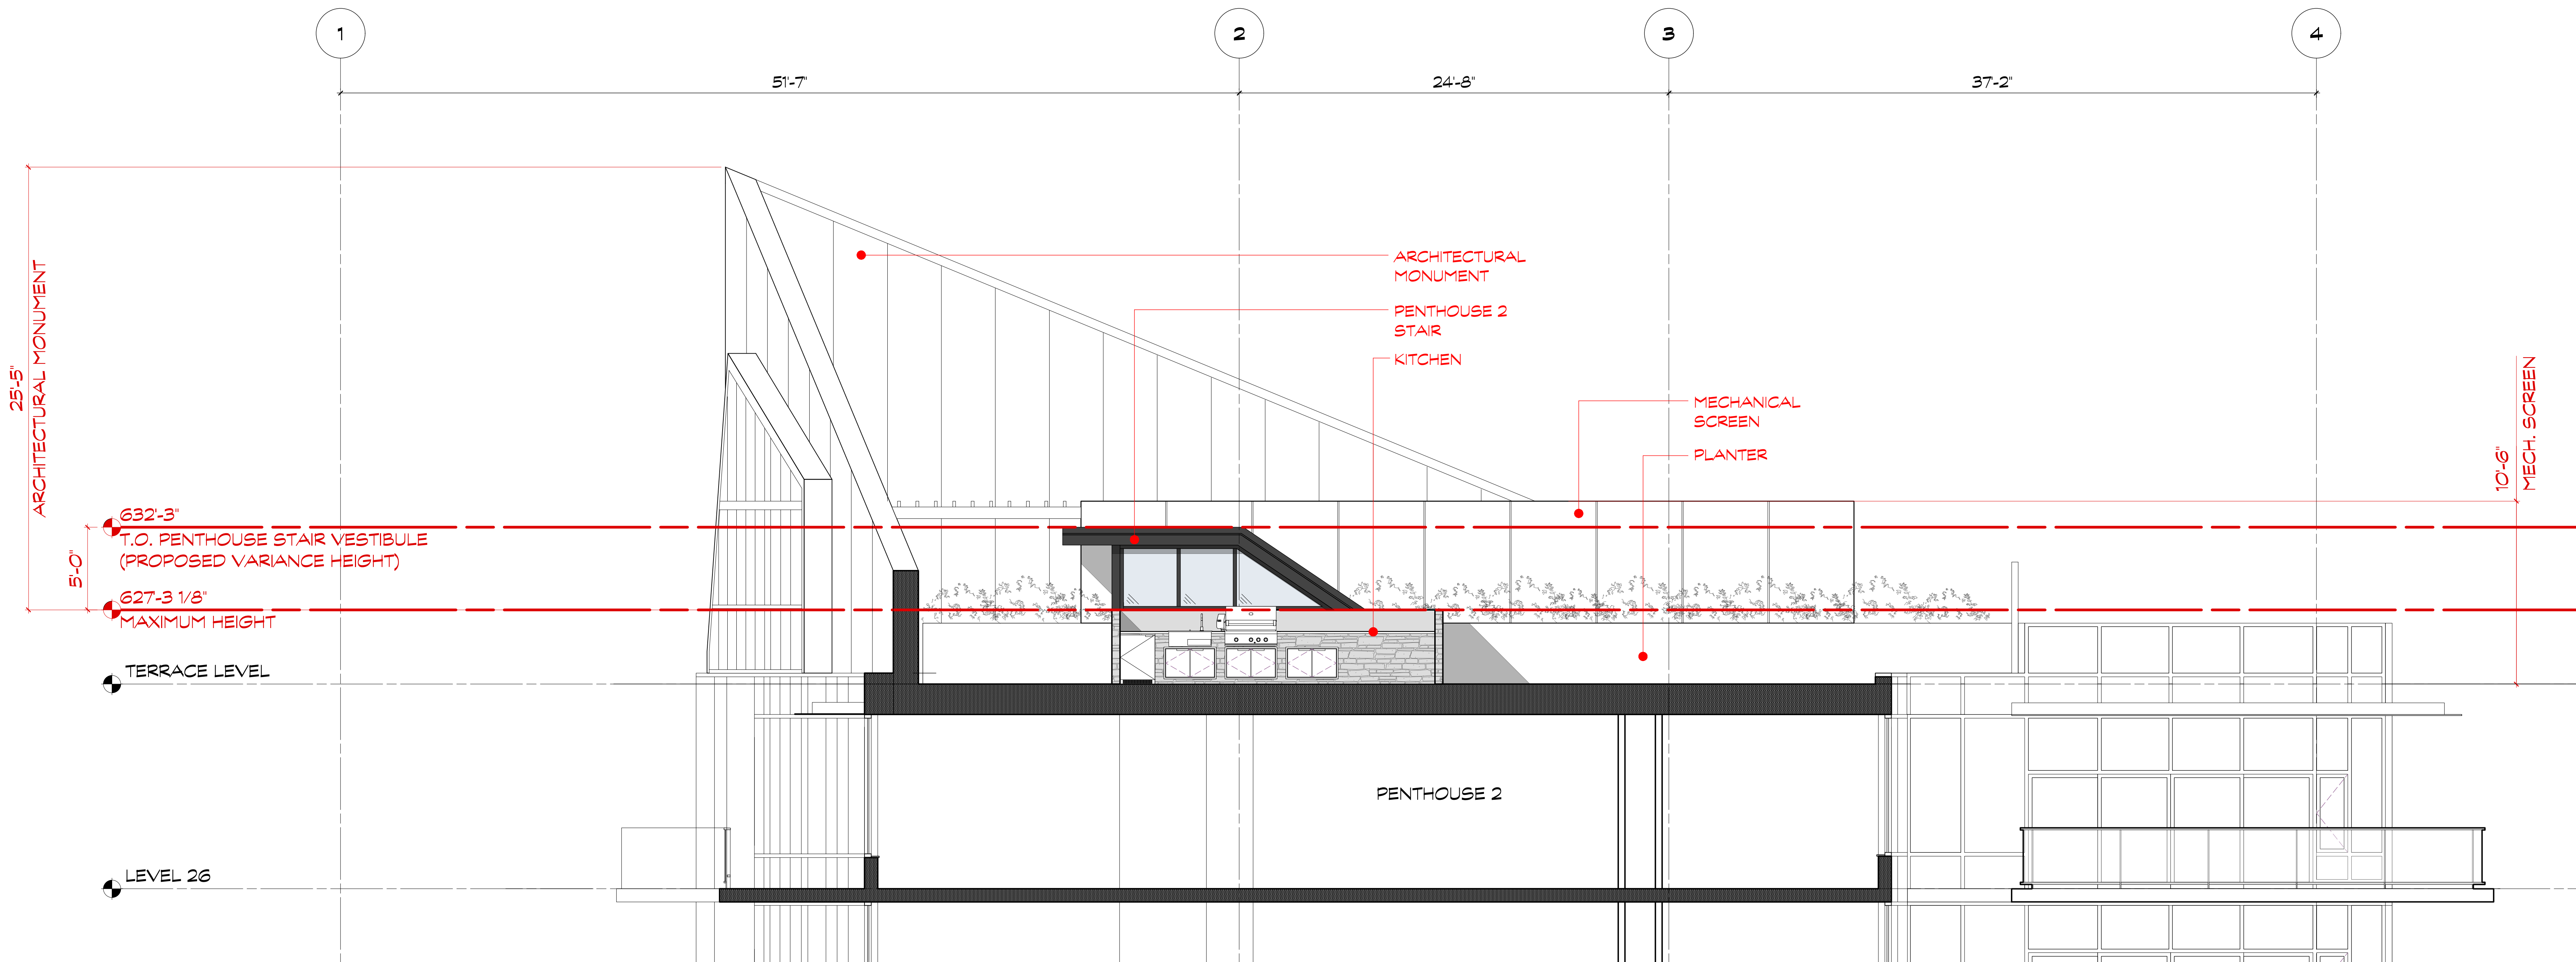


1 SECTION 2

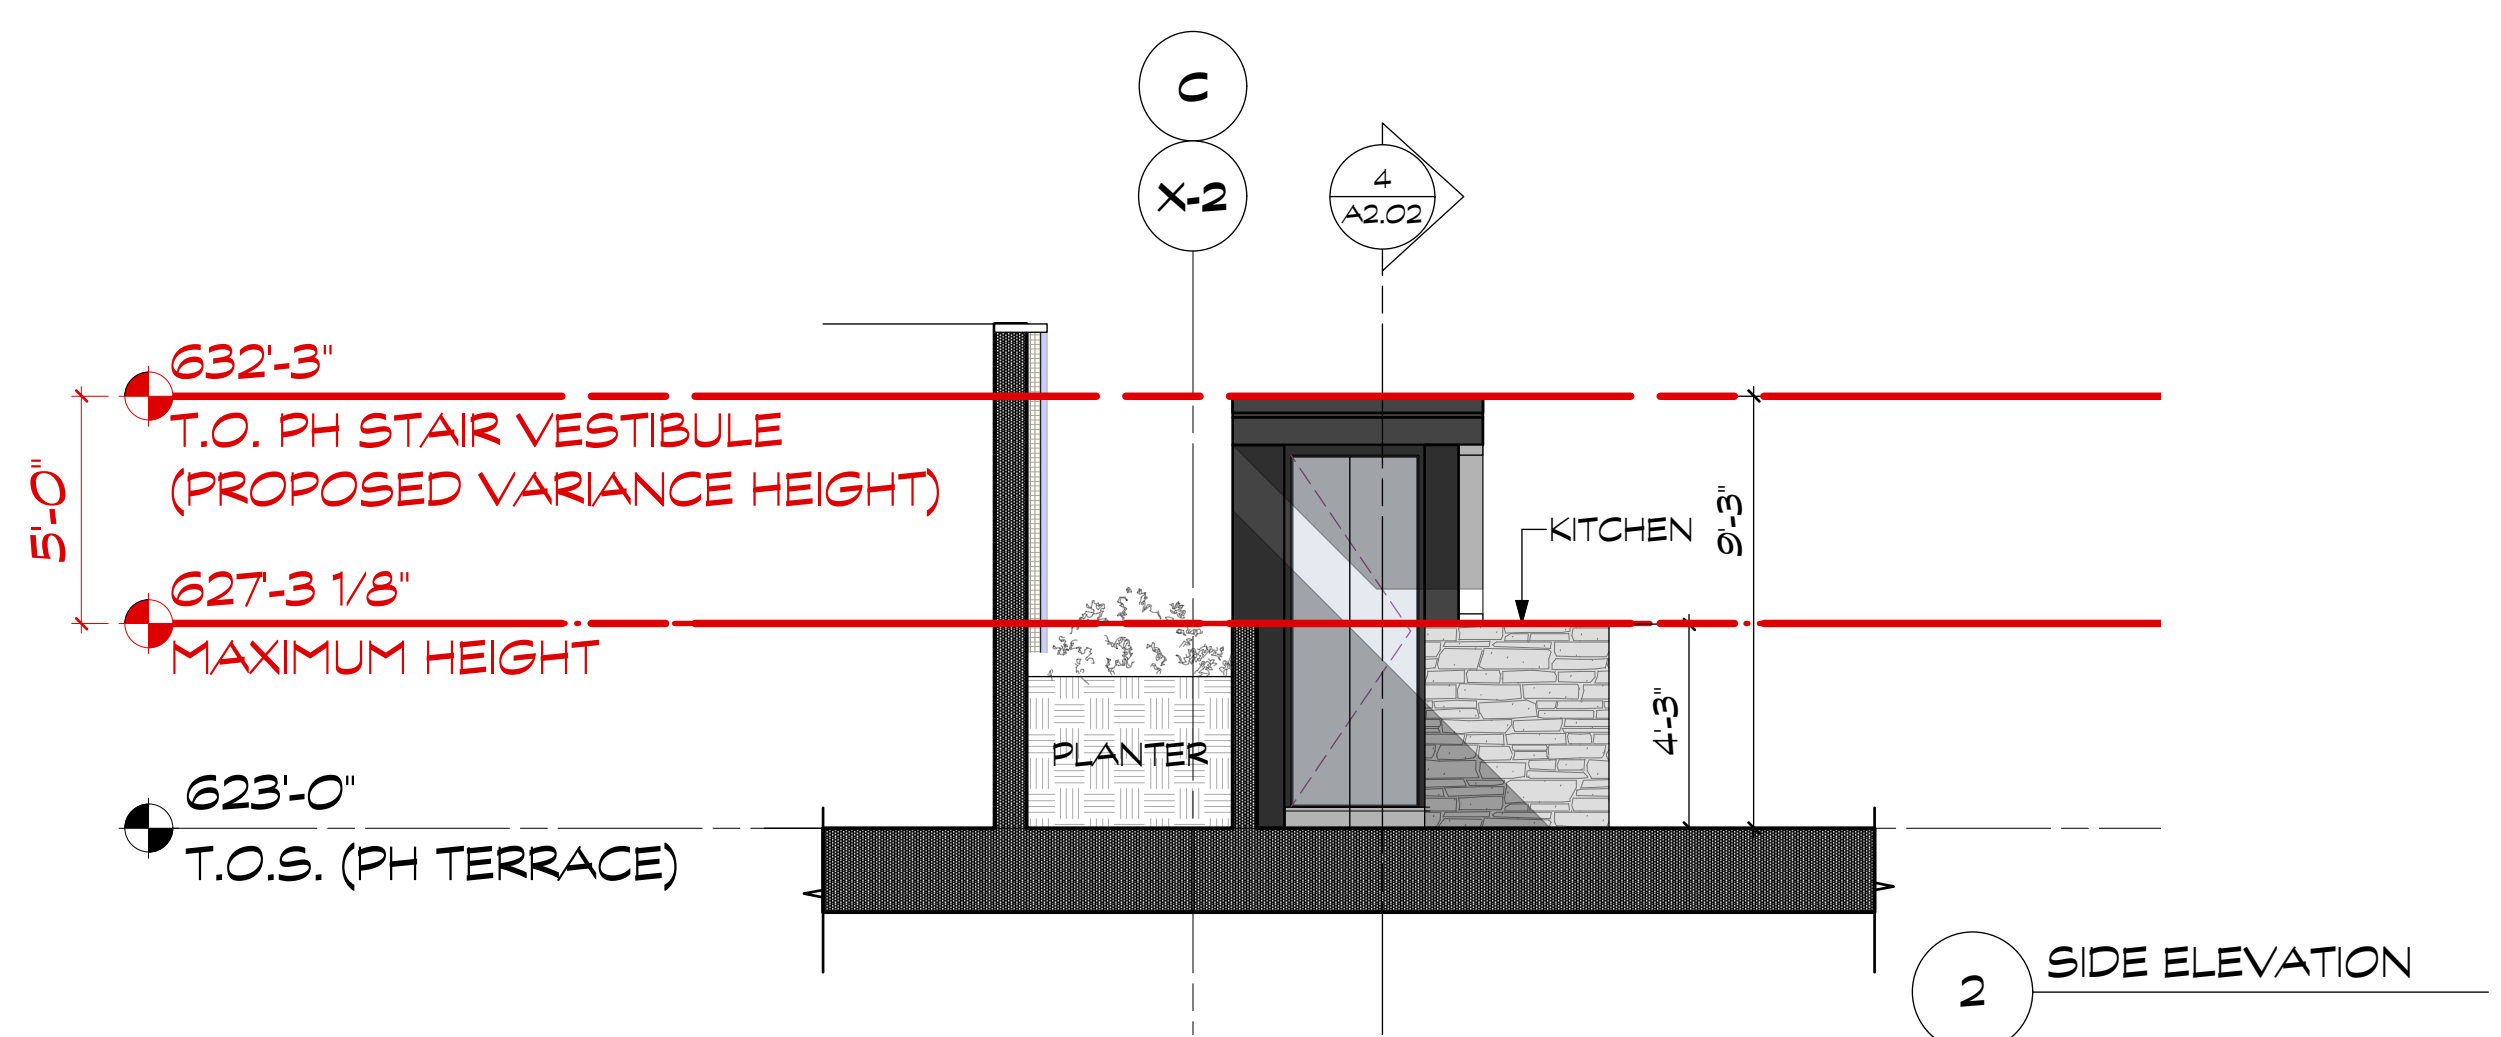




2 SIDE ELEVATION

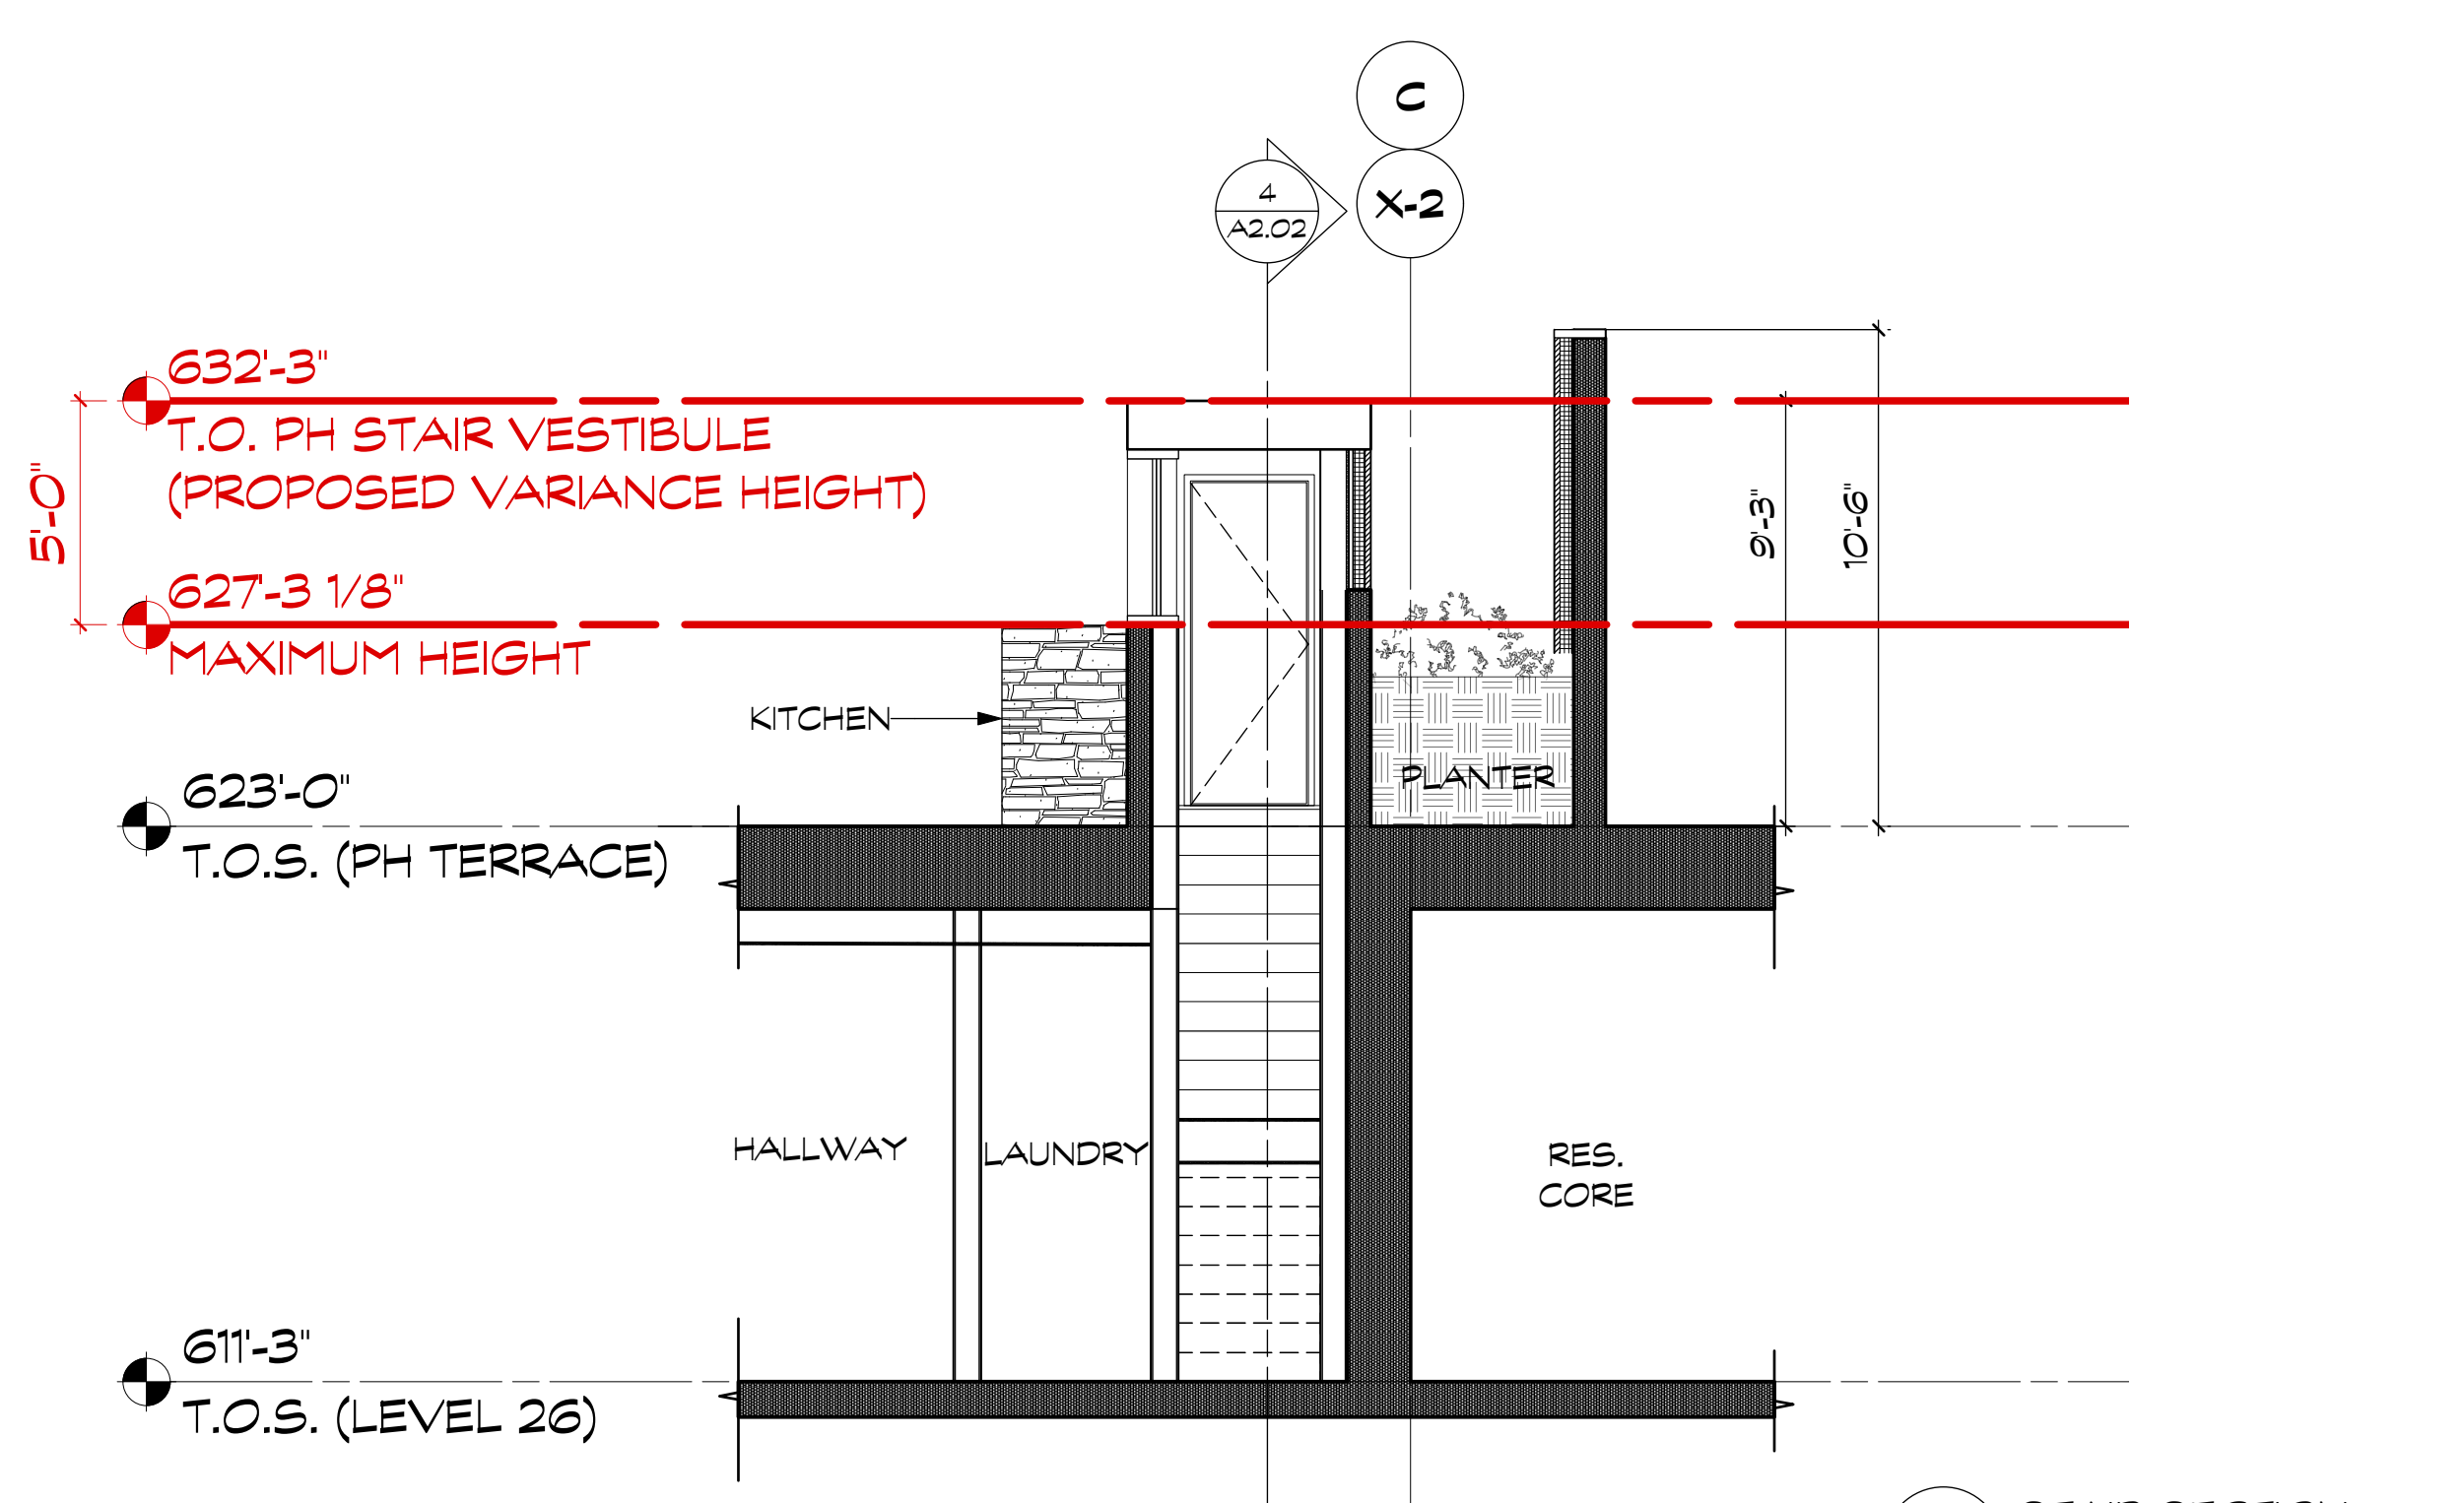

3 STAIR SECTION

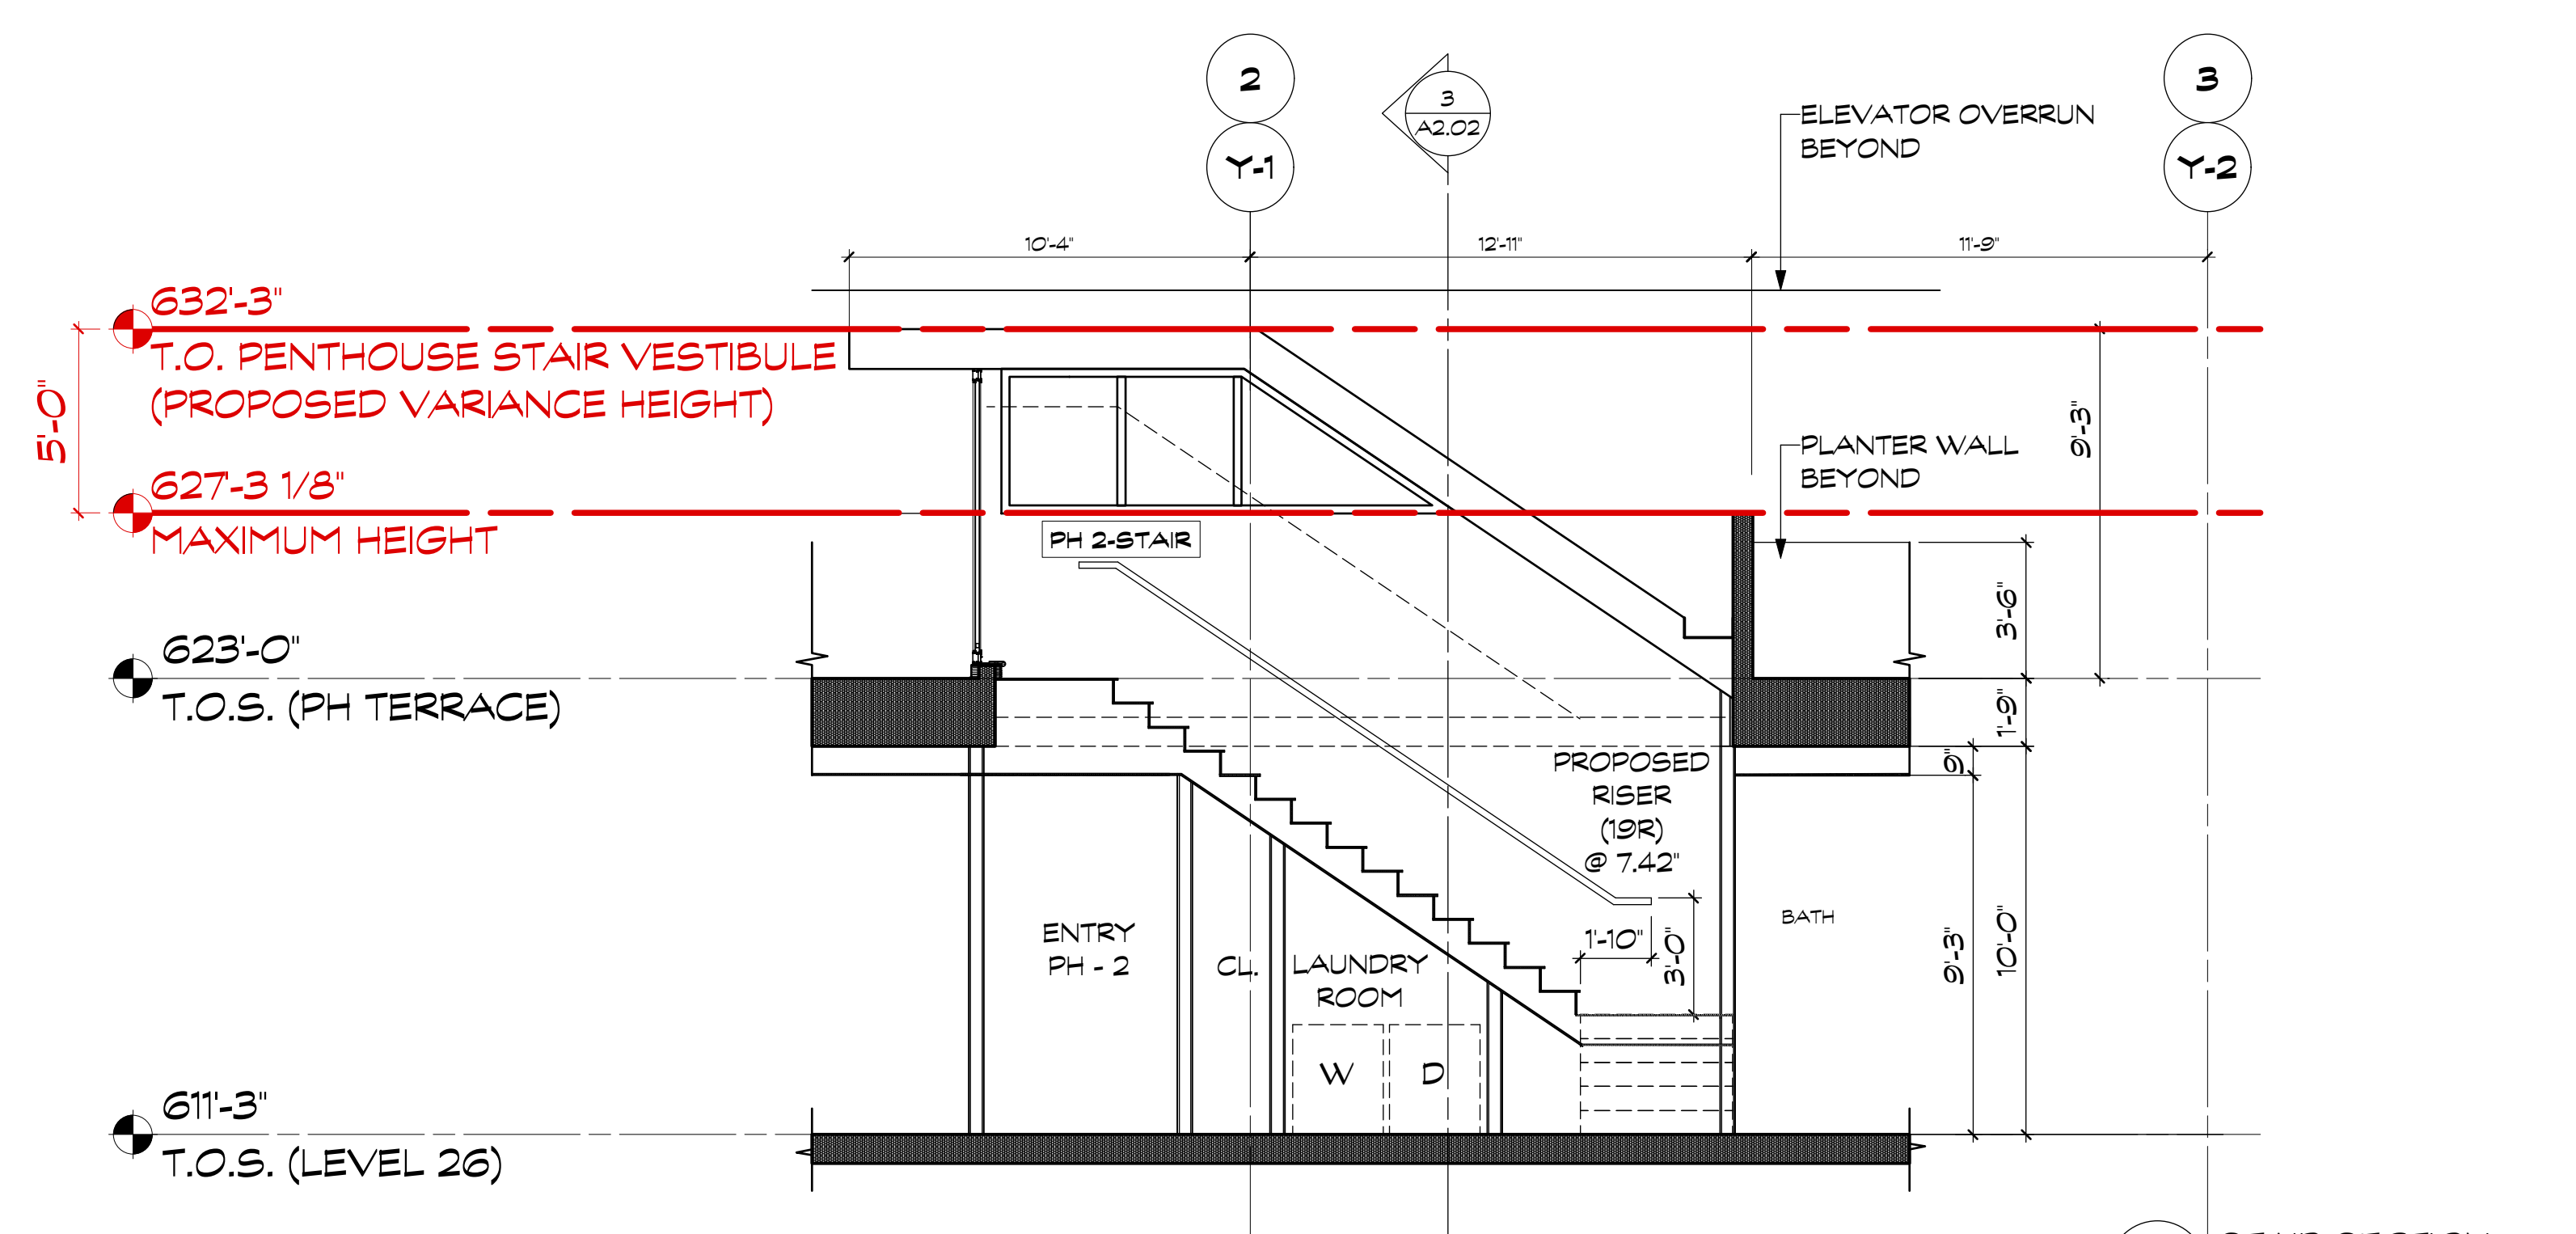

4 STAIR SECTION

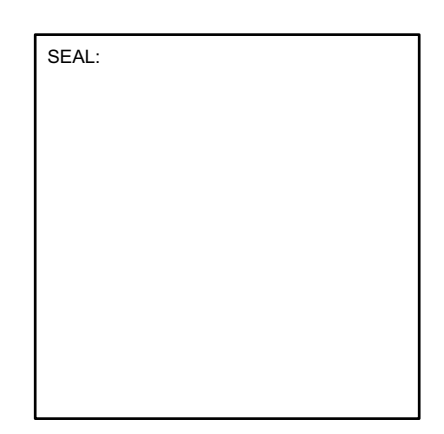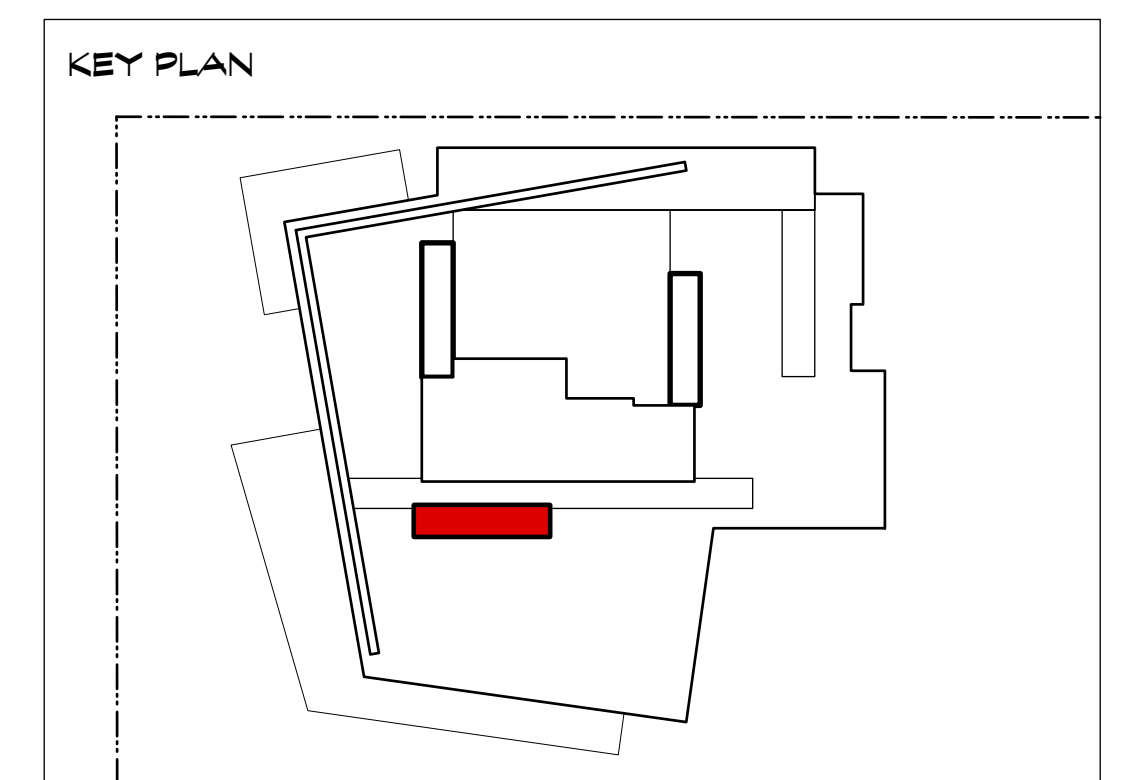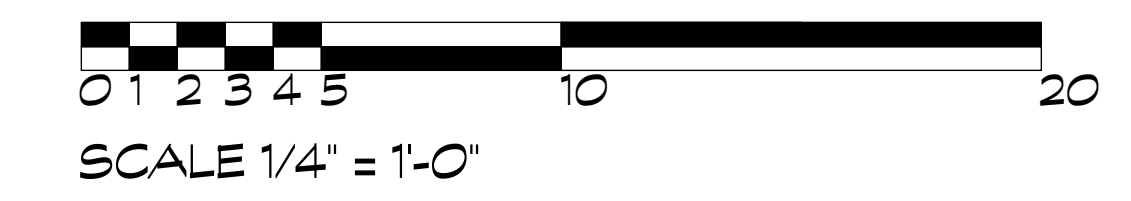

**CICCOTZI**  
ARCHITECTURE

15TH FLOOR  
1095 WEST PENDER STREET  
VANCOUVER, B.C.  
CANADA V6E 2M6  
TEL: (604) 687-4741



PROJECT:  
**SOLEIL**  
1588 JOHNSTON ROAD  
WHITE ROCK, BC

DRAWN: CB	CHECKED BY: RC
SCALE:	PROJECT NO.: CA546
SHEET TITLE: <b>PENTHOUSE STAIR 2</b>	
REVISION NO.: -	SHEET NO.: <b>A2.02</b>


FILE: S4E\_PH Stair VARIANCE PACKAGE\_South.wdw | Plot: 2/23/22 09:31:50 AM

COPYRIGHT RESERVED. THIS DRAWING MUST NOT BE SCALED. VARIATIONS AND MODIFICATIONS TO WORK SHOWN ON THESE DRAWINGS SHALL NOT BE CARRIED OUT WITHOUT WRITTEN PERMISSION FROM THE ARCHITECTS. THIS DRAWING IS THE EXCLUSIVE PROPERTY OF CICCOTZI ARCHITECTURE INC. AND CAN BE REPRODUCED ONLY WITH THEIR WRITTEN PERMISSION.


REVISION:		
NO.	DATE	DESCRIPTION


ISSUE:	
DATE	DESCRIPTION
15.01.2023	ISSUED FOR CP VARIANCE

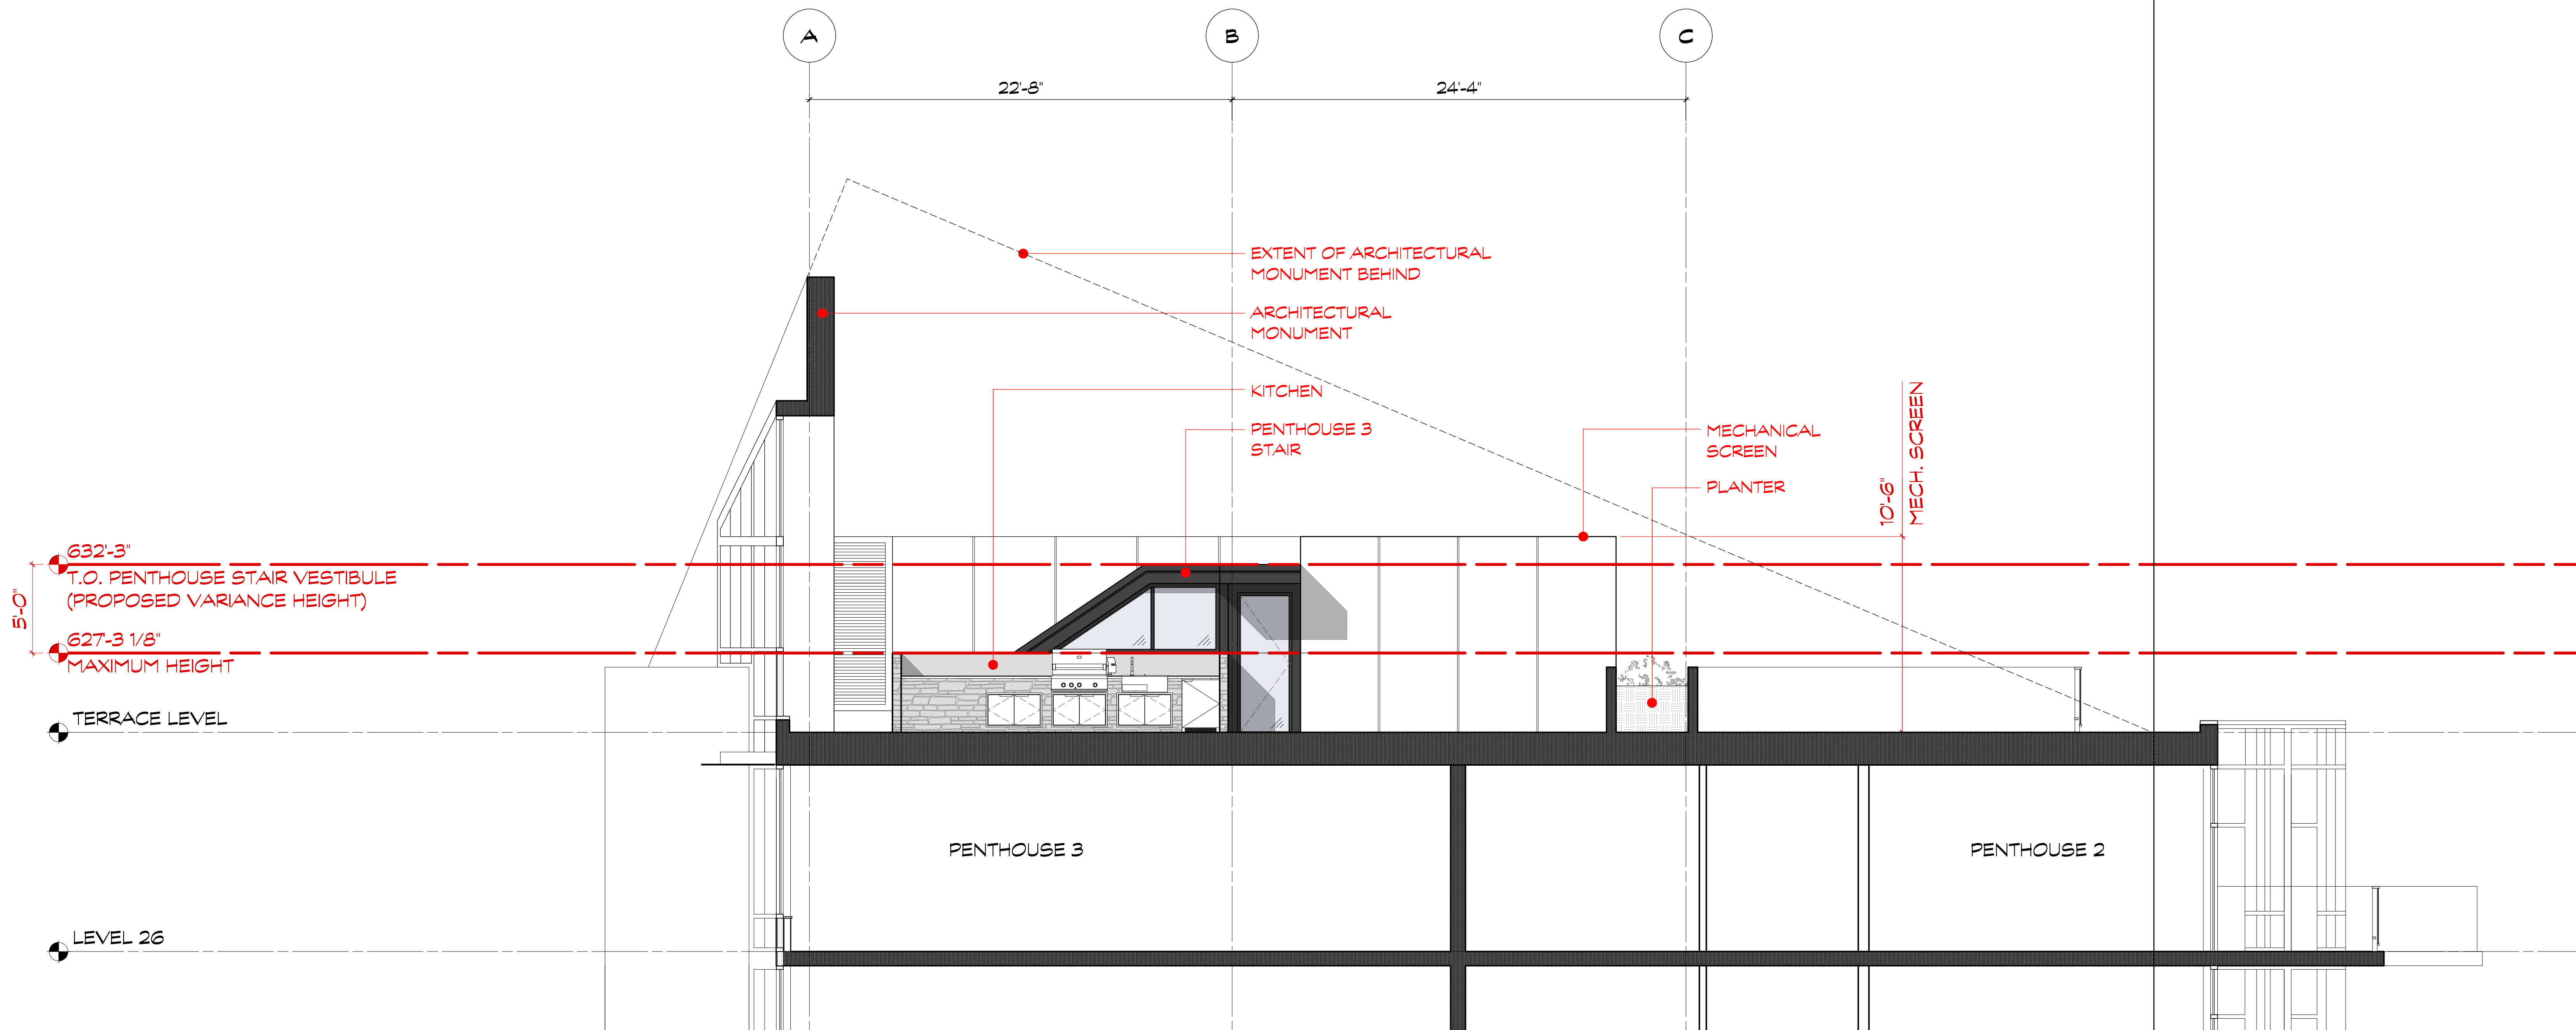


1 SECTION 3

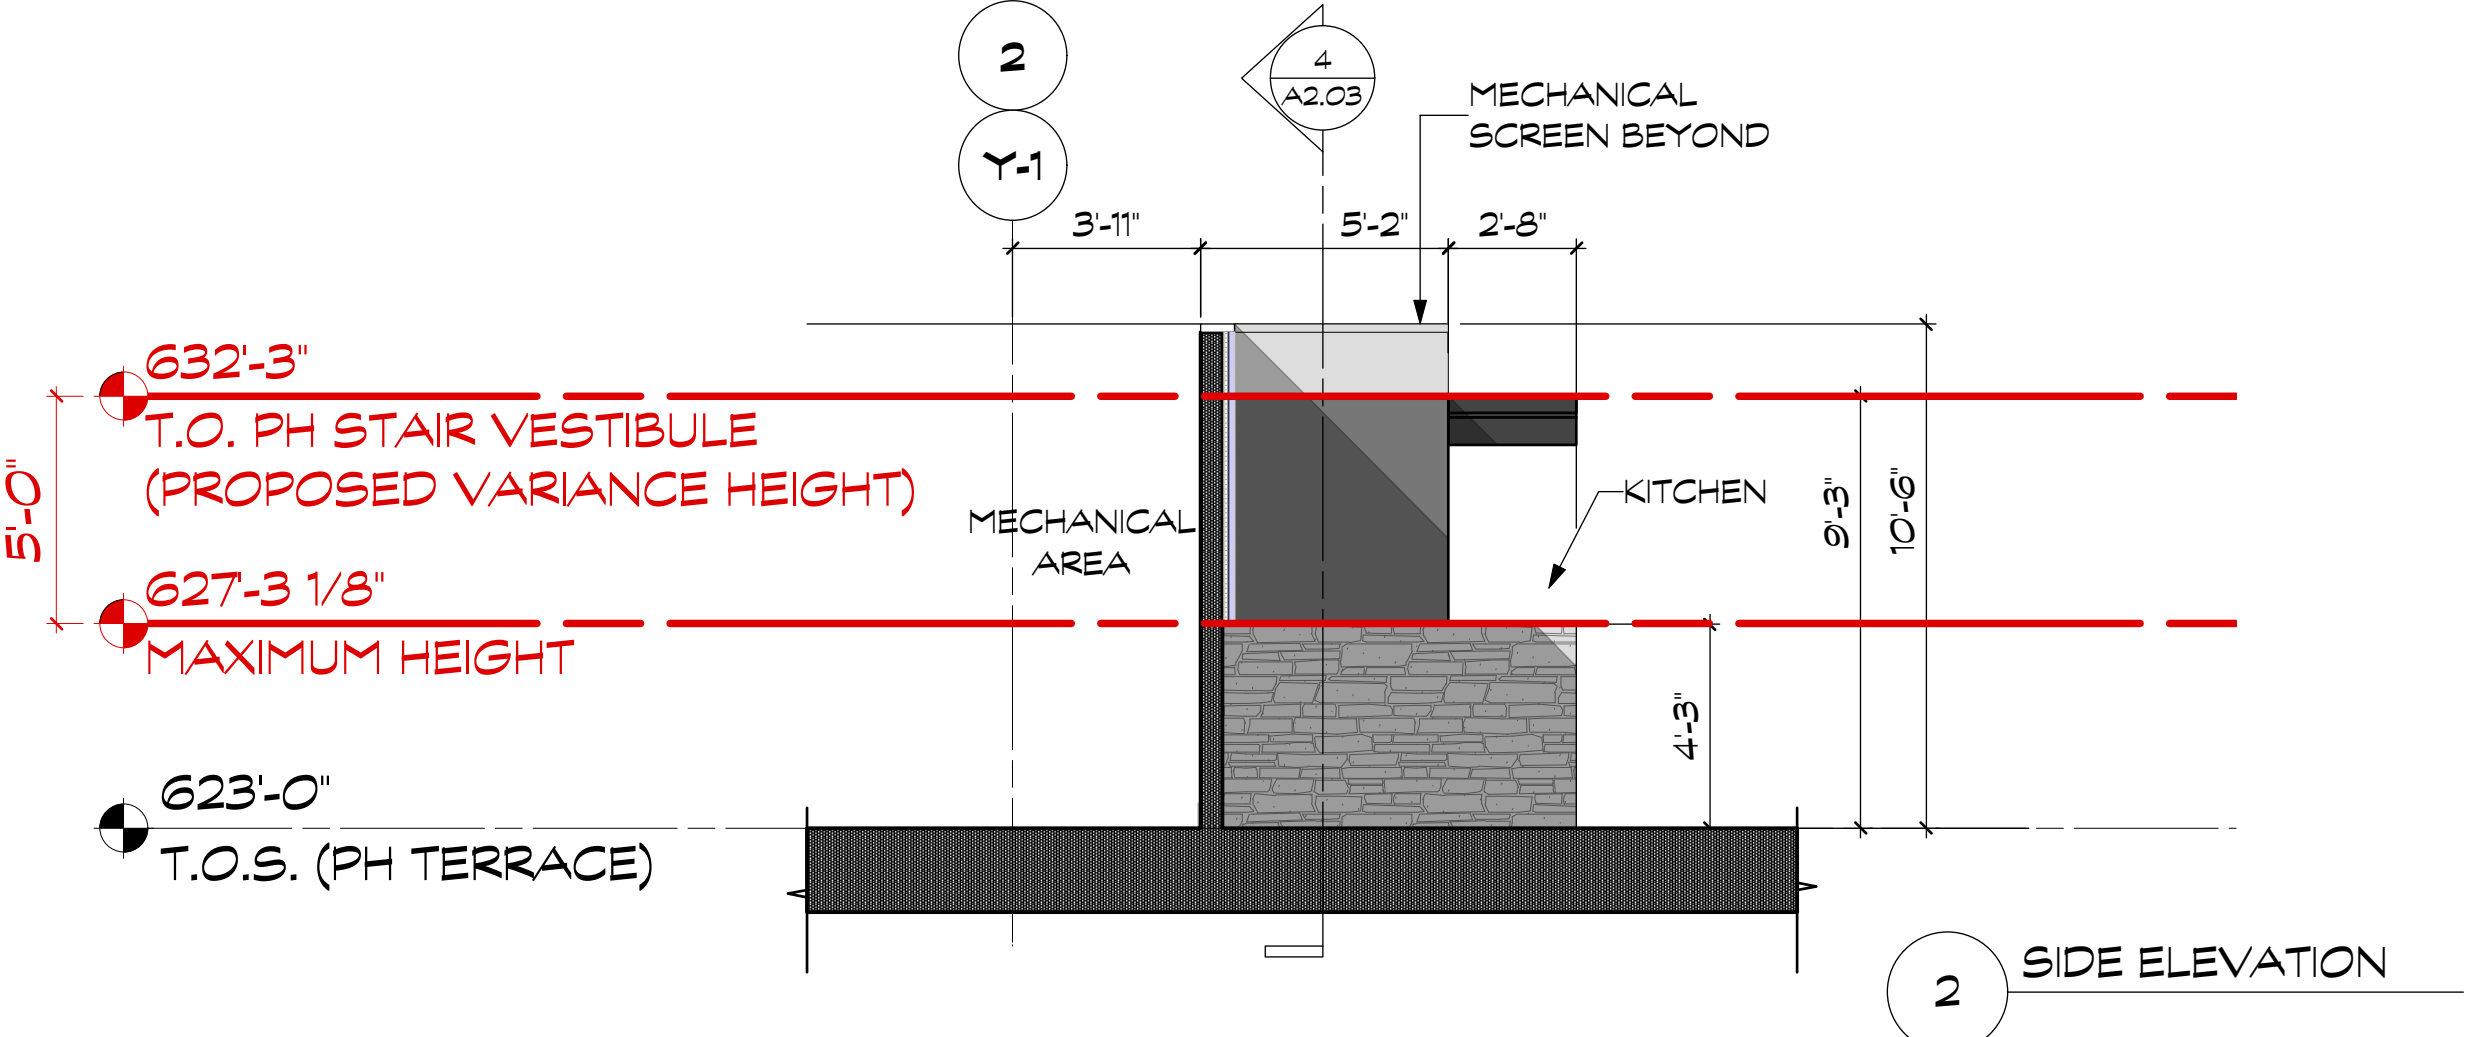




2 SIDE ELEVATION

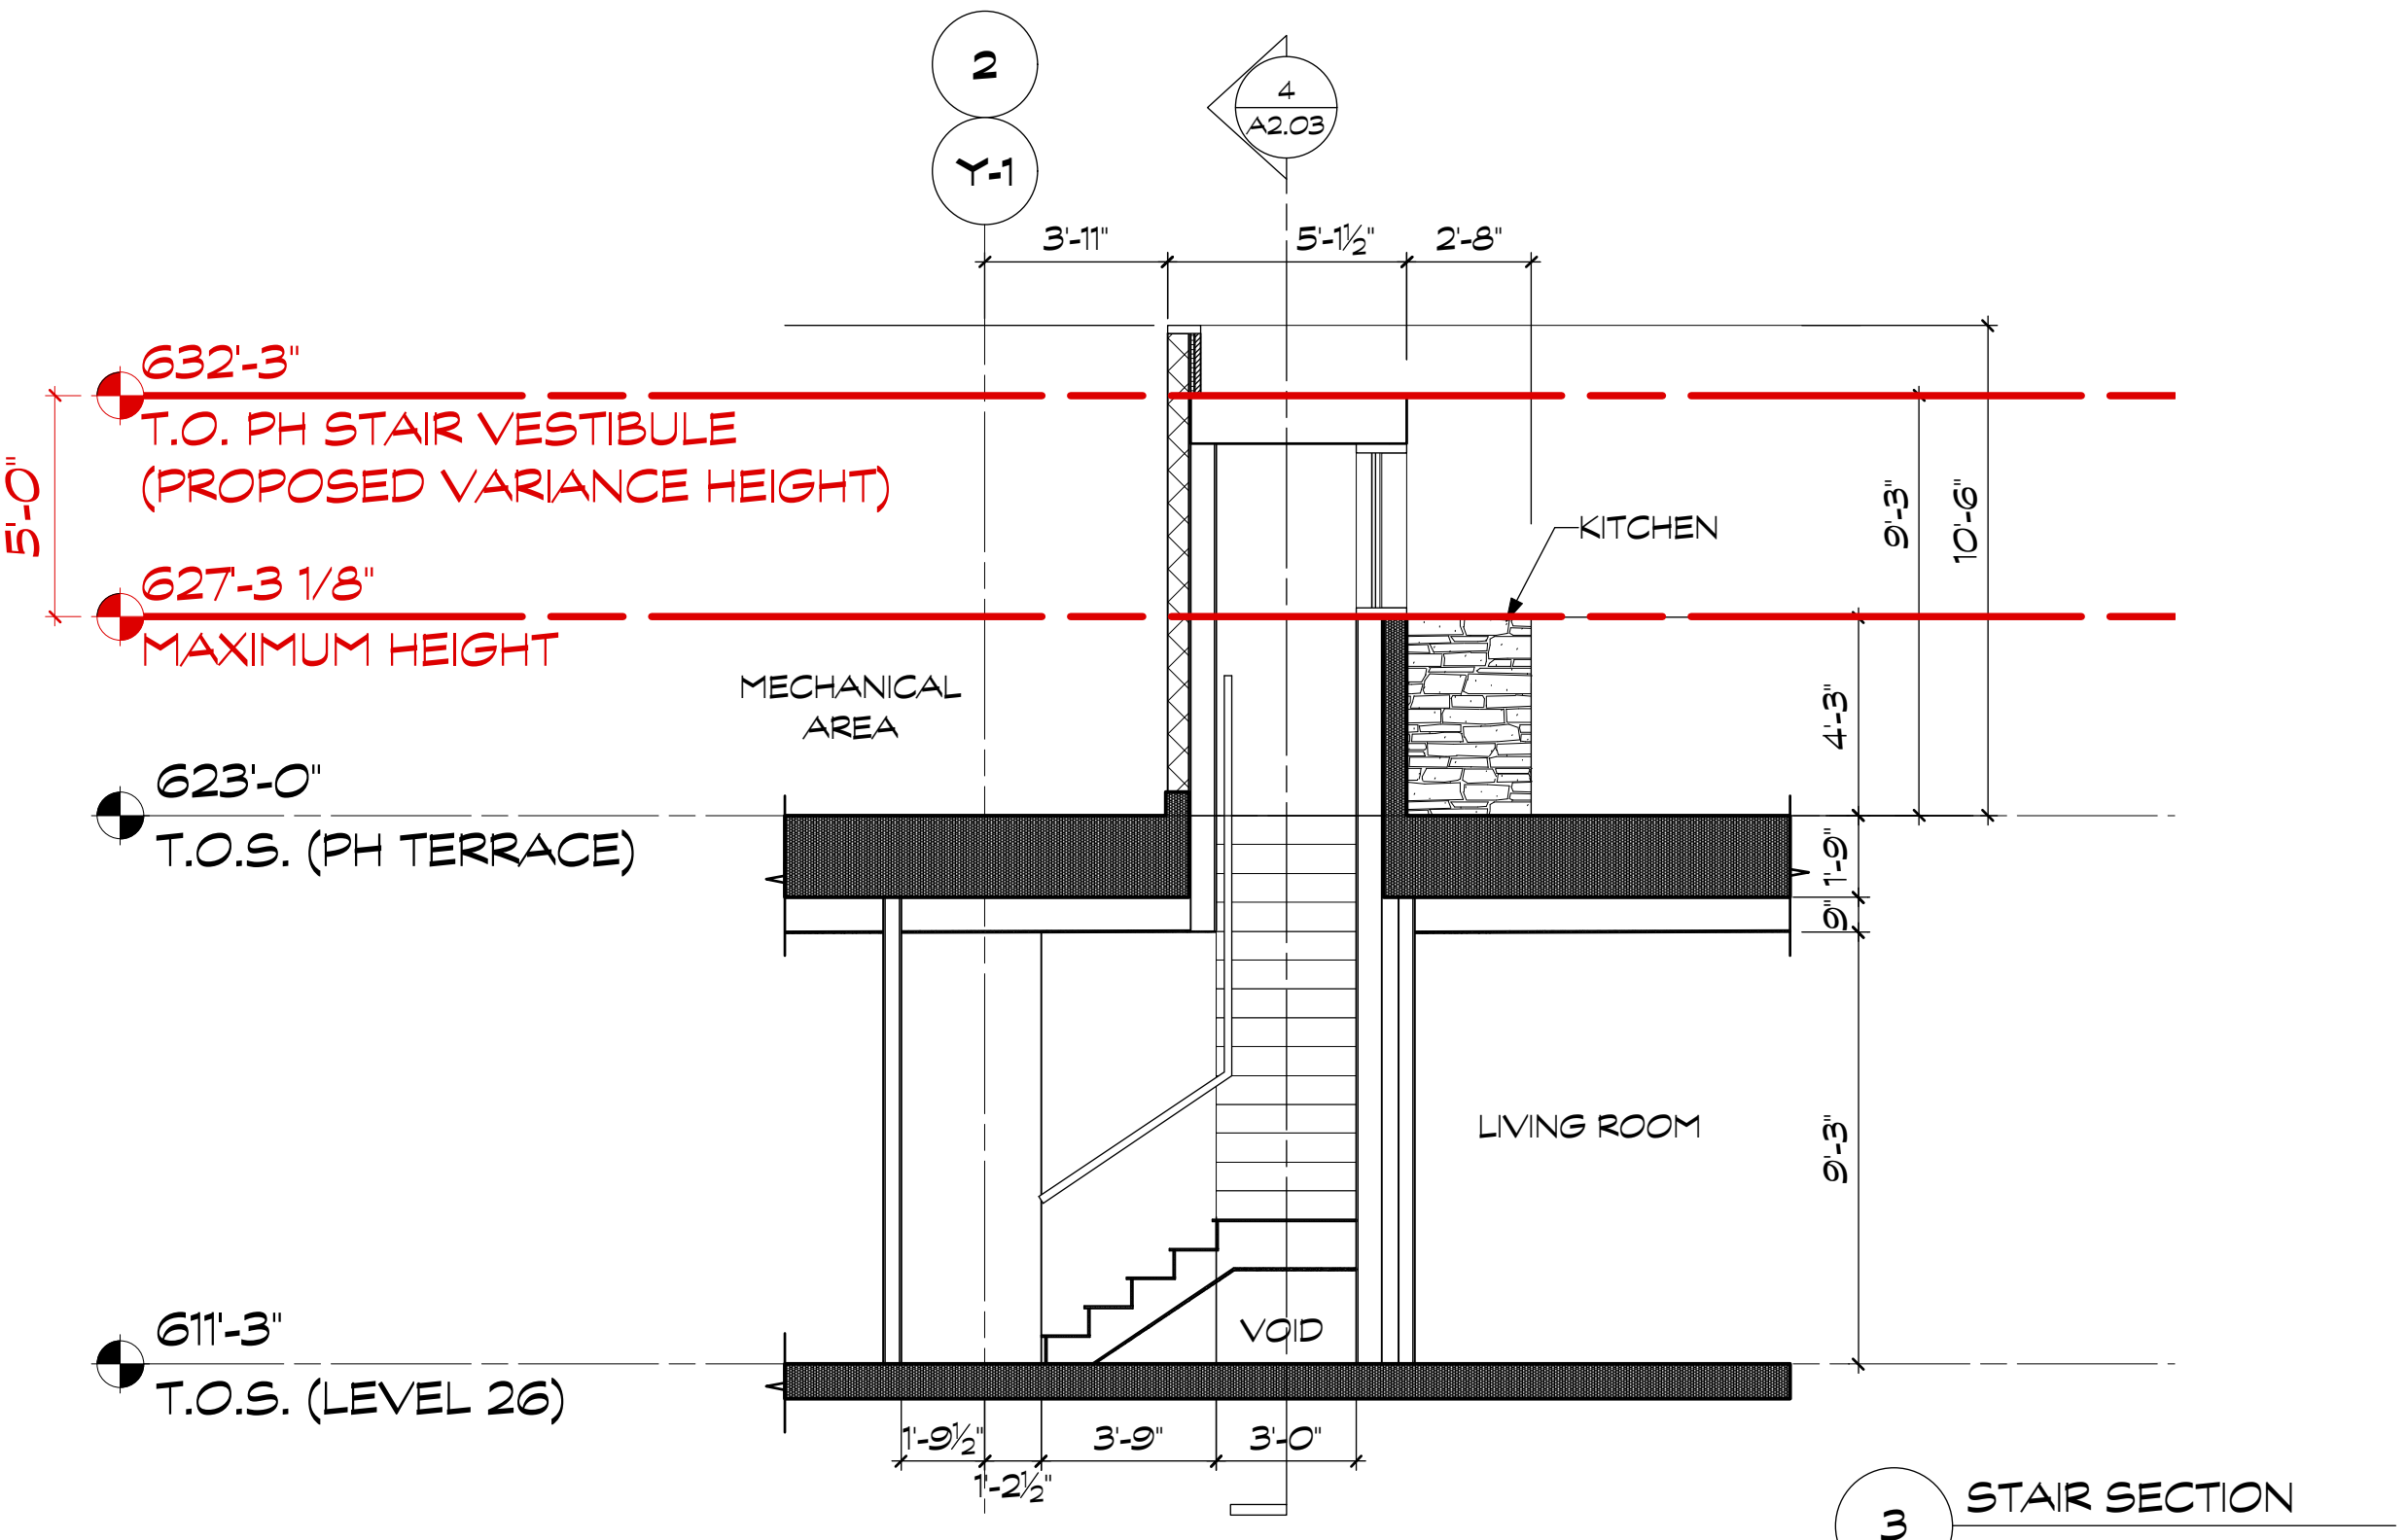

3 STAIR SECTION

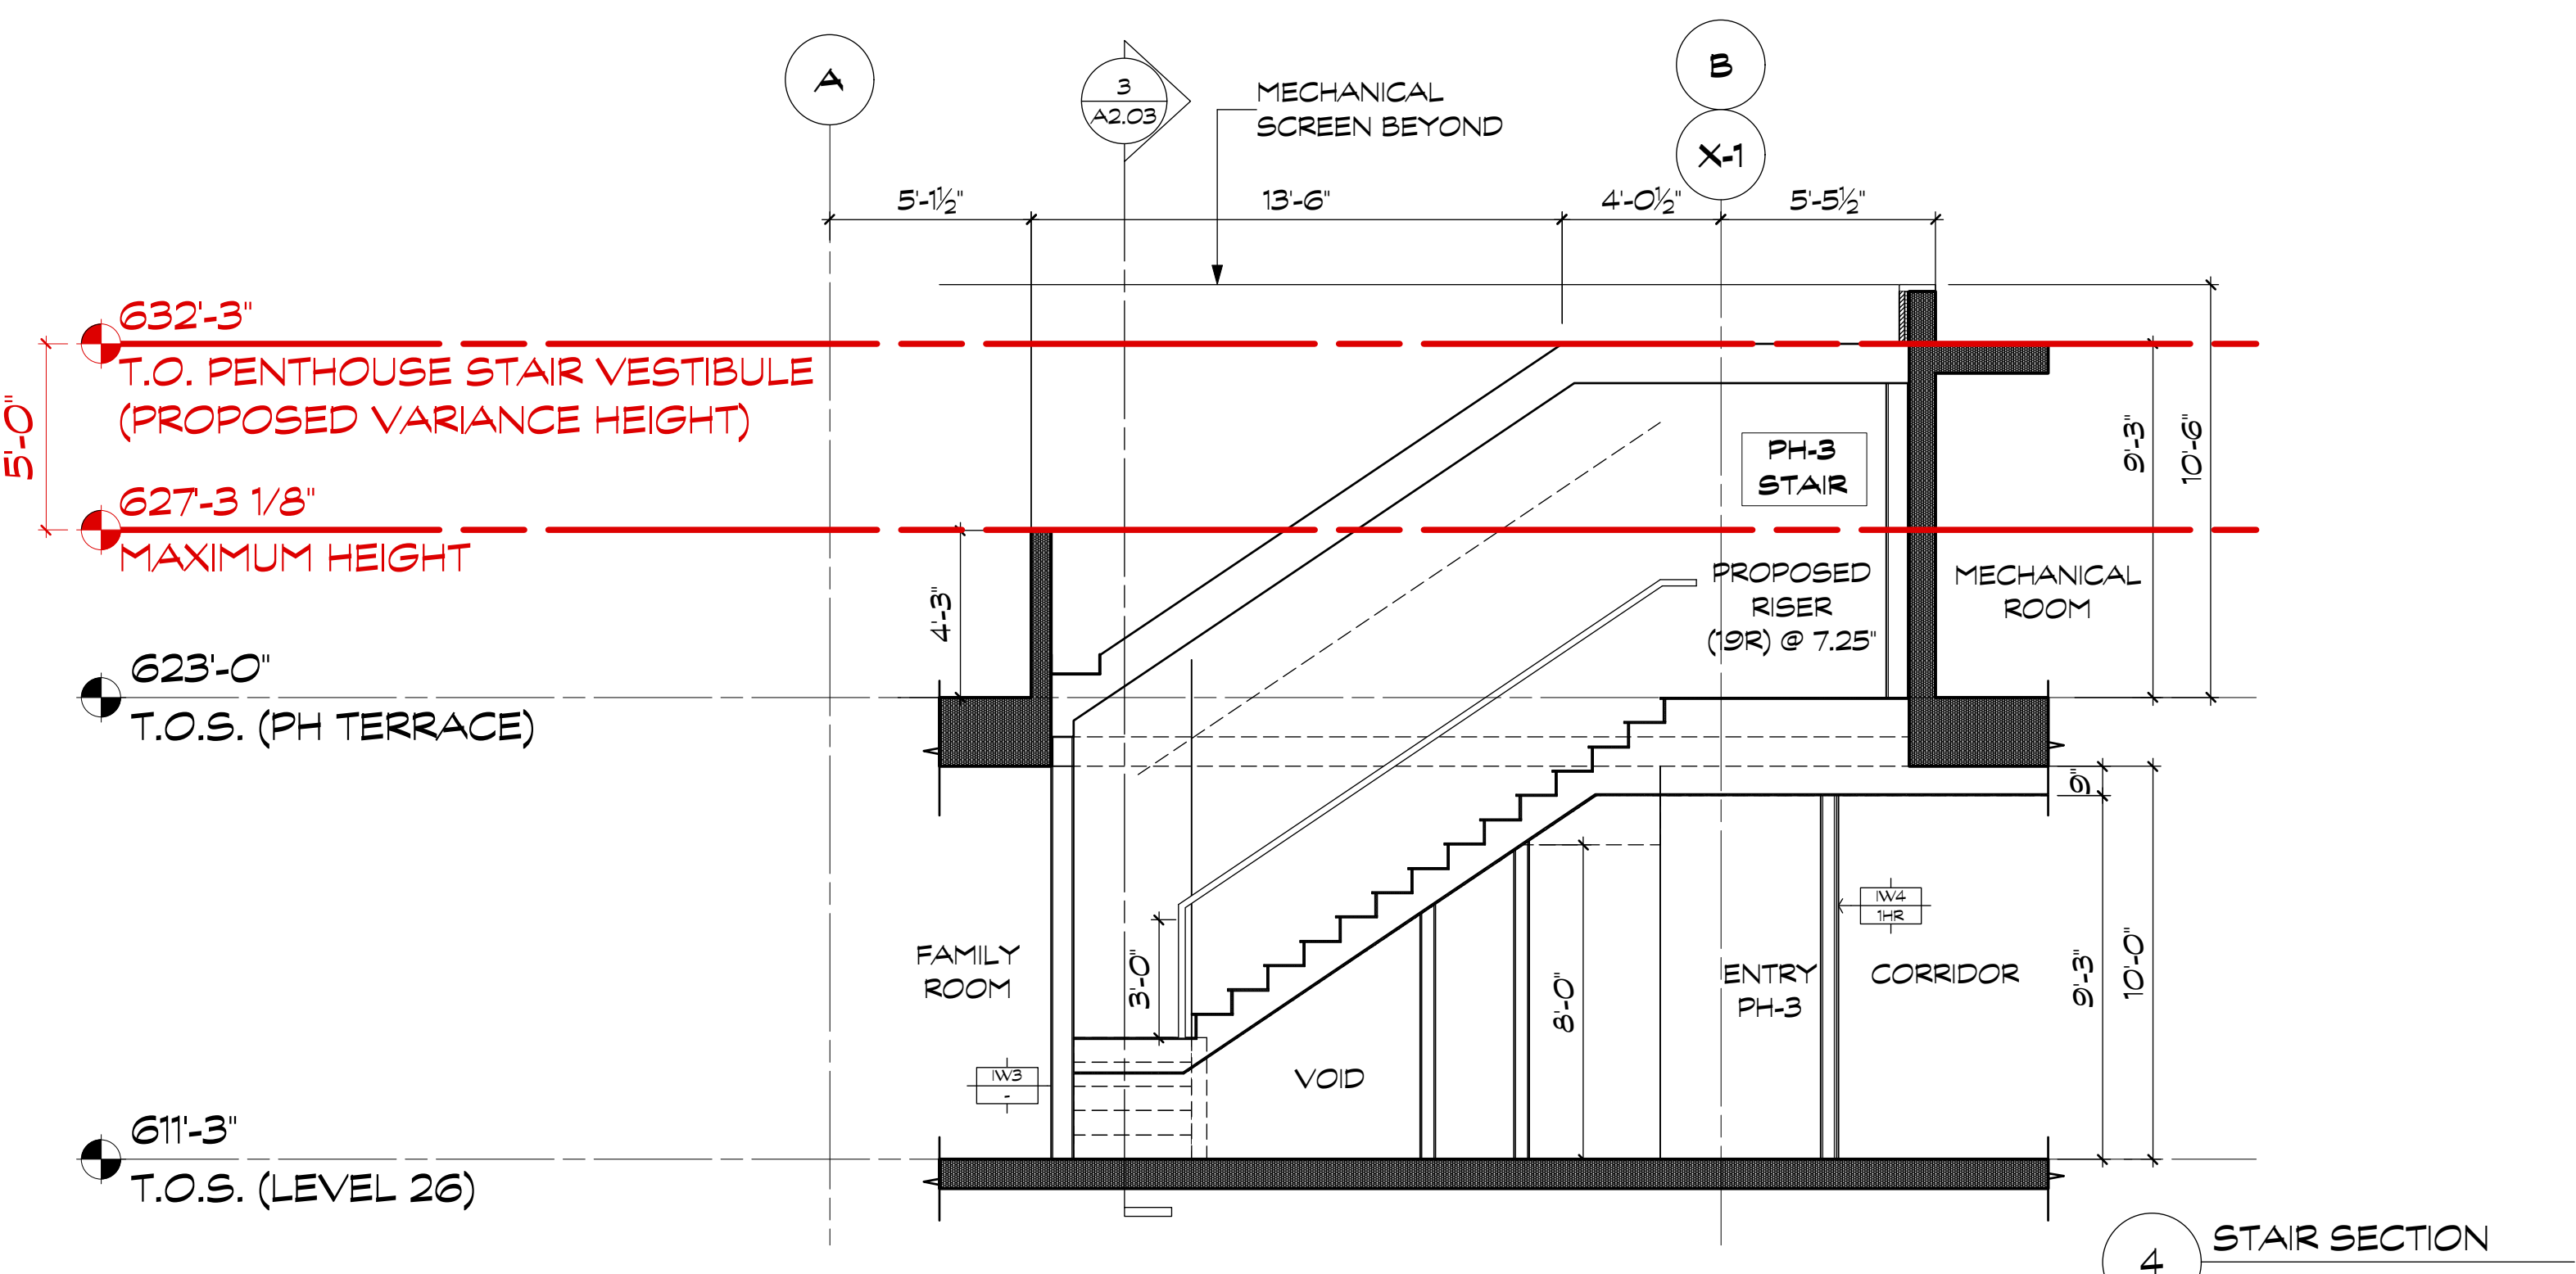

4 STAIR SECTION

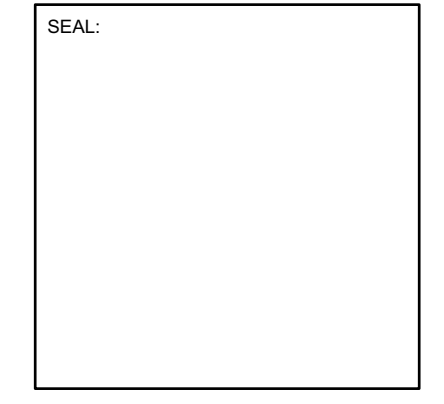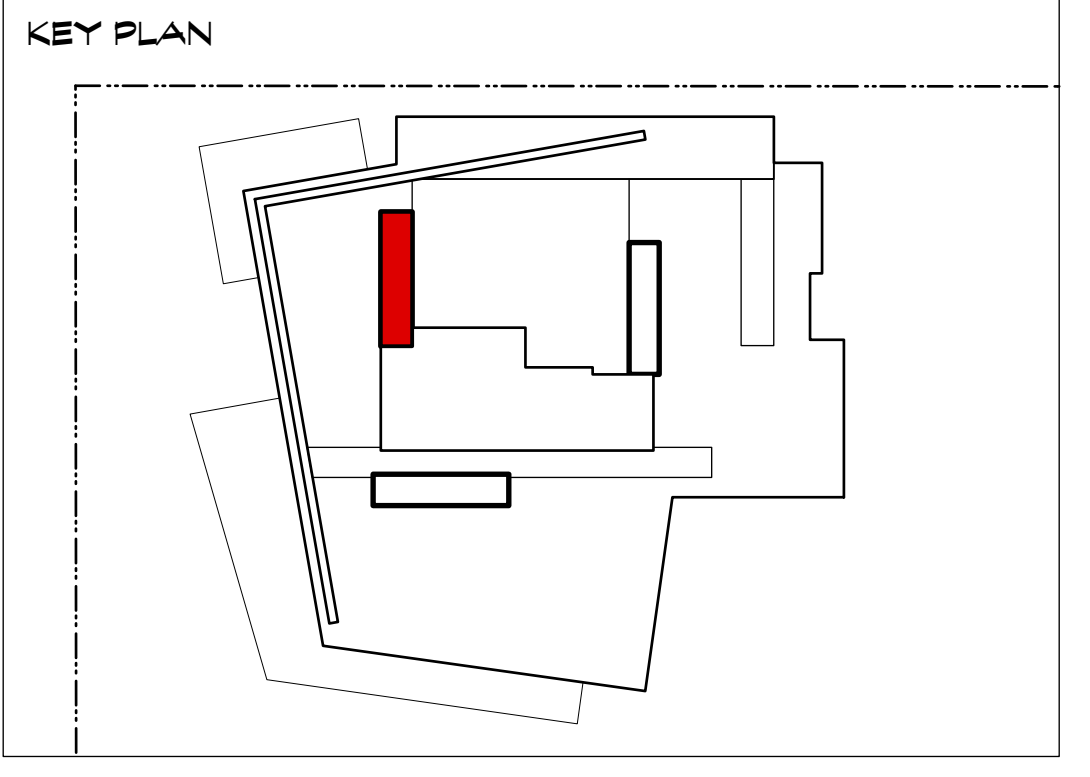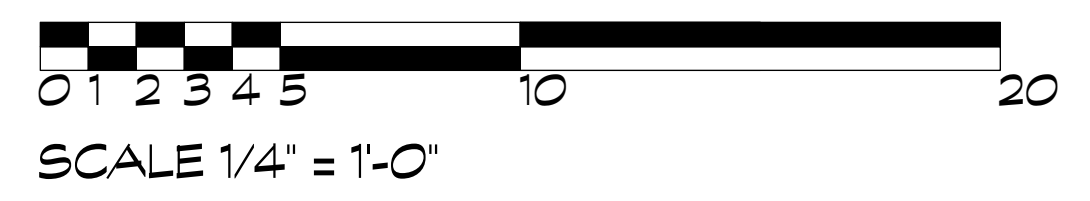

**CICCOTZI**  
ARCHITECTURE

15TH FLOOR  
1095 WEST PENDER STREET  
VANCOUVER, B.C.  
CANADA V6E 2M6  
TEL: (604) 687-4741



PROJECT:  
**SOLEIL**  
1588 JOHNSTON ROAD  
WHITE ROCK, BC

DRAWN: CB	CHECKED BY: RC
SCALE:	PROJECT NO.: CA546
SHEET TITLE: <b>PENTHOUSE STAIR 3</b>	
REVISION NO.: -	SHEET NO.: A2.03

FILE: S4E\_PH Stair VARIANCE PACKAGE\_SouthView\_Plot.dwg | 2/23/23 09:31:50 AM