
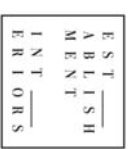


Appendix C - Floor Plan

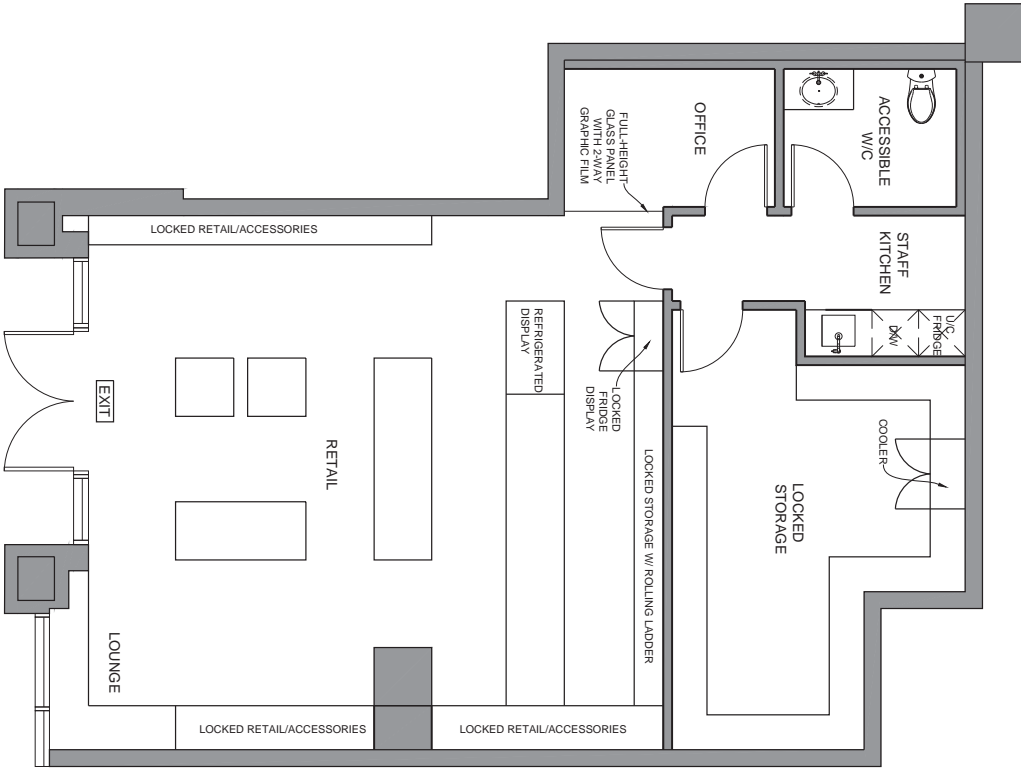

THIS DRAWING IS A SET OF 2D OR 3D CAD FILES FOR THE ARCHITECT'S USE ONLY. IT IS NOT TO BE USED FOR CONSTRUCTION. THE ARCHITECT'S RESPONSIBILITY IS TO VERIFY THE ACCURACY OF ALL INFORMATION CONTAINED HEREIN. 

NO.	DATE	ISSUED FOR:

NO.	DATE	REVISION

SEED AND STONE

RETAIL STORE

6915-1441 JOHNSON ROAD
 WINTER ROCK, NC

DRAWING TITLE
FLOOR PLAN

SCALE: 3/8" = 1'-0"
 ARCHITECT: SEB
 DATE: JUN 4, 2021
 DRAWN BY: A. JOHNSON
 CHECKED BY: A. JOHNSON

SHEET NO.
ID-1.102