


22/02/07



- Bold Outline
- LEASED BUILDING
- INTEGRATED FACILITIES

APPENDIX "A"

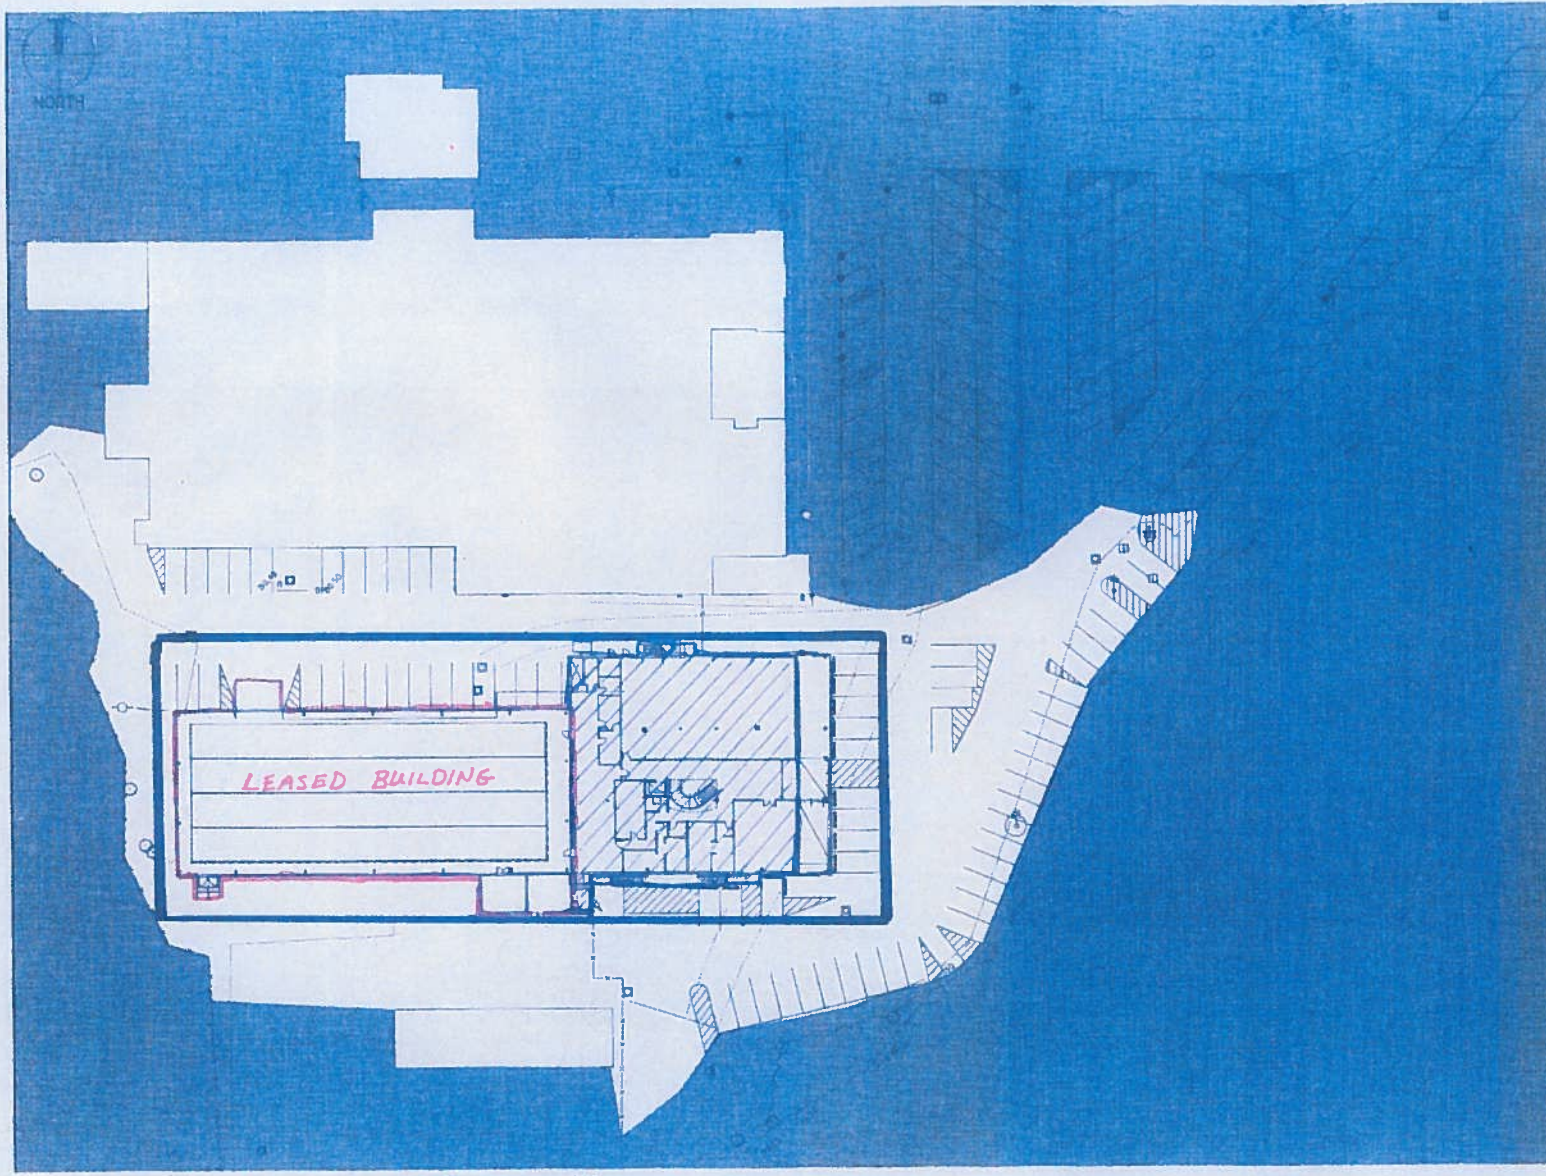



1	01-11-01	ISSUED FOR BUILDING PERMIT	1	24
2	01-11-02	ISSUED FOR PERMIT	1	24
3	01-11-03	ISSUED FOR PERMIT	1	24
4	01-11-04	ISSUED FOR PERMIT	1	24
5	01-11-05	ISSUED FOR PERMIT	1	24
6	01-11-06	ISSUED FOR PERMIT	1	24
7	01-11-07	ISSUED FOR PERMIT	1	24
8	01-11-08	ISSUED FOR PERMIT	1	24
9	01-11-09	ISSUED FOR PERMIT	1	24
10	01-11-10	ISSUED FOR PERMIT	1	24

CENTRE FOR ACTIVE LIVING
 1430 NORTH BLUFF ROAD
 WHITE ROCK, B.C.

SITE PLAN

ISSUED FOR BUILDING PERMIT
 PROJECT NO: 9281
 DATE: December 04/2003
 SCALE: 1/200
 SHEET NO: A1-02

See on A17

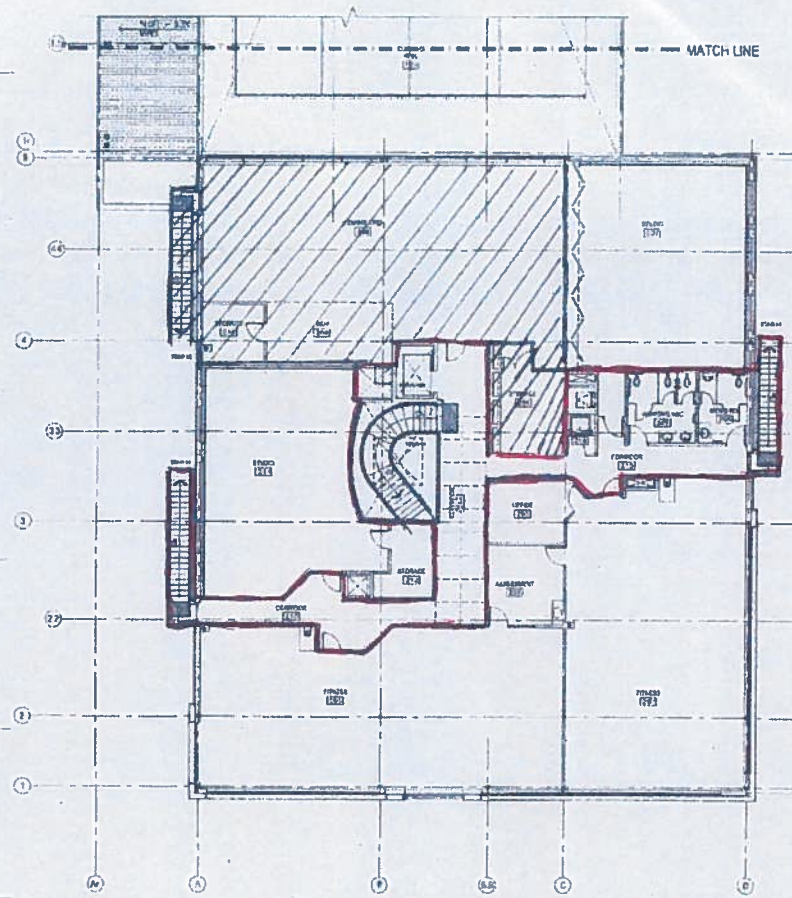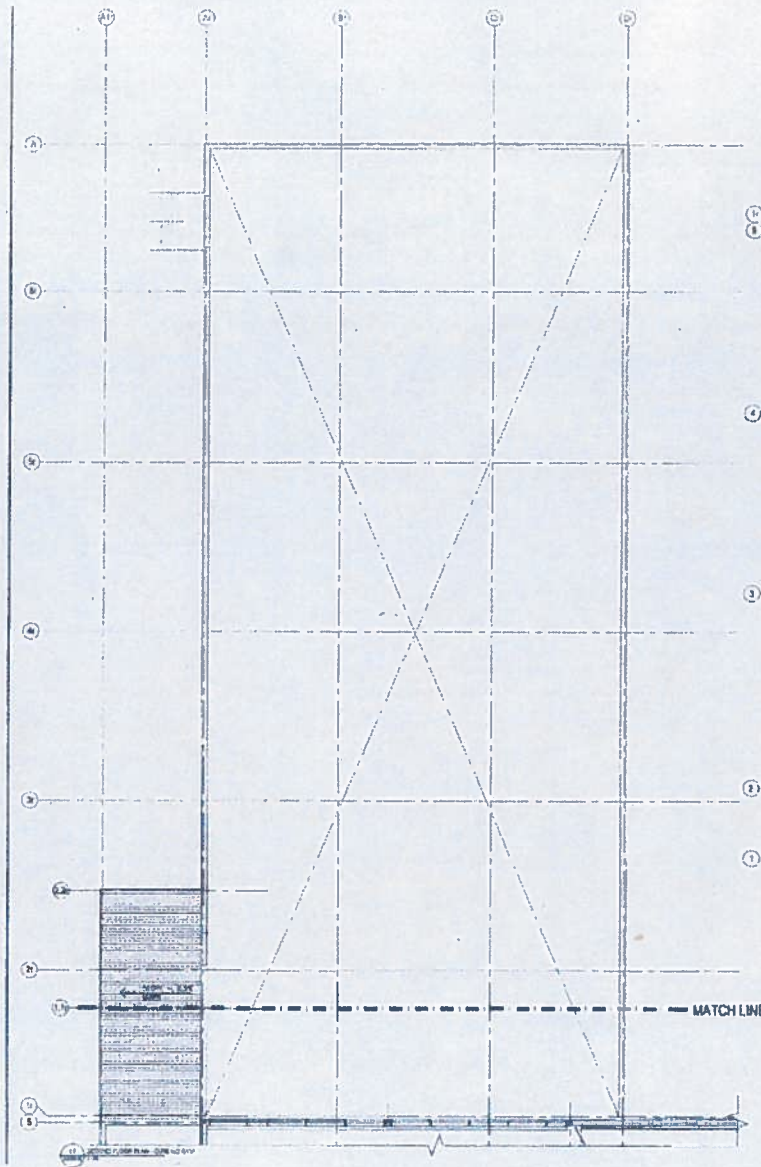

1	NO. 11 34	ISSUED FOR BUILDING PERMIT	11
2	NO. 11 34	ISSUED FOR BUILDING PERMIT	11
THIS DRAWING IS THE PROPERTY OF KASIAN. IT IS TO BE USED ONLY FOR THE PROJECT AND SITE SPECIFICALLY IDENTIFIED HEREON. IT IS NOT TO BE REPRODUCED, COPIED, OR TRANSMITTED IN ANY FORM OR BY ANY MEANS, ELECTRONIC OR MECHANICAL, INCLUDING PHOTOCOPYING, RECORDING, OR BY ANY INFORMATION STORAGE AND RETRIEVAL SYSTEM, WITHOUT THE WRITTEN PERMISSION OF KASIAN. ANY UNAUTHORIZED USE OF THIS DRAWING IS PROHIBITED AND WILL BE AT THE USER'S SOLE RISK AND LIABILITY. KASIAN ASSUMES NO LIABILITY FOR ANY DAMAGE OR INJURY RESULTING FROM THE USE OF THIS DRAWING.

PROJECT
CENTRE FOR ACTIVE LIVING
 1430 NORTH BLUFF ROAD
 WHITE ROCK, S.C.

ISSUED FOR
SECOND FLOOR PLAN

ISSUED FOR BUILDING PERMIT	
PROJECT NO.	02281
DATE	AS NOTED
CLASS NO.	A2-02-02
ISSUED DATE	December 08, 2009
ISSUED BY	AS NOTED




● common area boundary
 ▨ TENANT'S IMPROVEMENTS.

APPENDIX "B"

SECOND FLOOR PLAN - CENTRE FOR ACTIVE LIVING

KASIAN ARCHITECTURE, INC. 1430 NORTH BLUFF ROAD, WHITE ROCK, S.C. 29386-1430

2/22/09
 017
 /

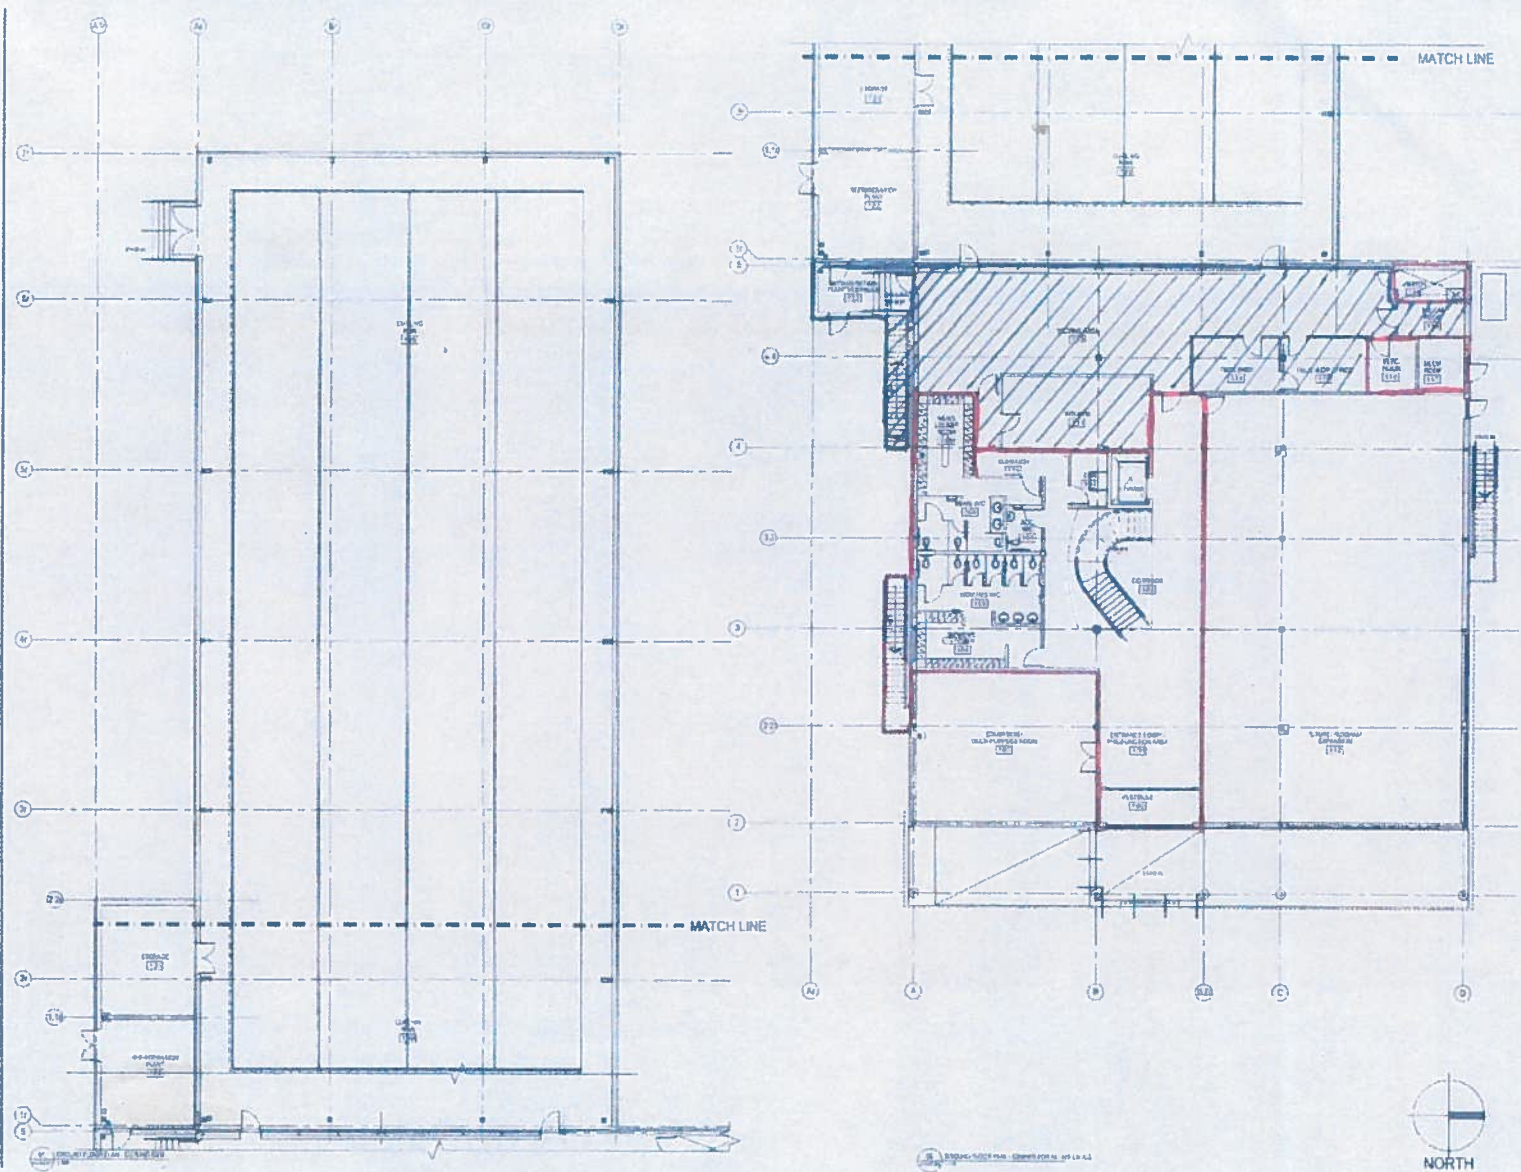

— COMMON AREA BOUNDARY
 ▨ TENANT'S IMPROVEMENTS

APPENDIX "B-1"



4	10-15-11	REVISION	ADD	REVISION	DATE
3	05-15-11	REVISION	ADD	REVISION	DATE
2	05-15-11	REVISION	ADD	REVISION	DATE
1	10-15-11	REVISION	ADD	REVISION	DATE

CENTRE FOR ACTIVE LIVING
 1100 NORTH BAY ROAD
 WHITE ROCK, B.C.

GROUND FLOOR PLAN

ISSUED FOR SCALING PERMIT	
PROJECT NO.	0261
DATE	December 08, 2008
SCALE	1:100
PROJECT NO.	A2-02-01

