

A 1.01




Date	Issue
2021-03-12	Issued for Construction
2021-04-12	Issued for Building Permit Rev. 2
2021-04-26	Issued for Information
2021-05-27	Issued for Building Permit Rev. 3
2021-06-04	Issued for BP Rev. 3 Comments


Revision	Date	Issue
1	2021-02-08	BP Rev.1
2	2021-03-01	BP Rev.1 Comments
3	2021-04-12	BP Rev.2
4	2021-05-27	BP Rev.2
5	2021-06-01	BP Rev.3 Comments

SIMCIC + UHRICH
ARCHITECTS


Suite 230 - 3 West 3rd Avenue
Vancouver BC Canada V5Y 3T8
604.559.5190
mark@simcicuhrich.com
bill@simcicuhrich.com
www.simcicuhrich.ca

Copyright of this drawing and design is reserved by: Merito Simcik & Bill Ulfstich (the architects). This drawing and all associated documents are an instrument of service by the architects. The drawing and the information contained therein may not be reproduced in whole or in part without prior written permission of the architects. This drawing is not to be used for construction until issued for that purpose by the architects. Prior to commencement of the work the contractor shall verify all dimensions, materials, and methods of construction with the architect. The contractor shall obtain all the full contract documents or the conditions to the drawing and the full contract documents or the conditions to the drawing for clarification.

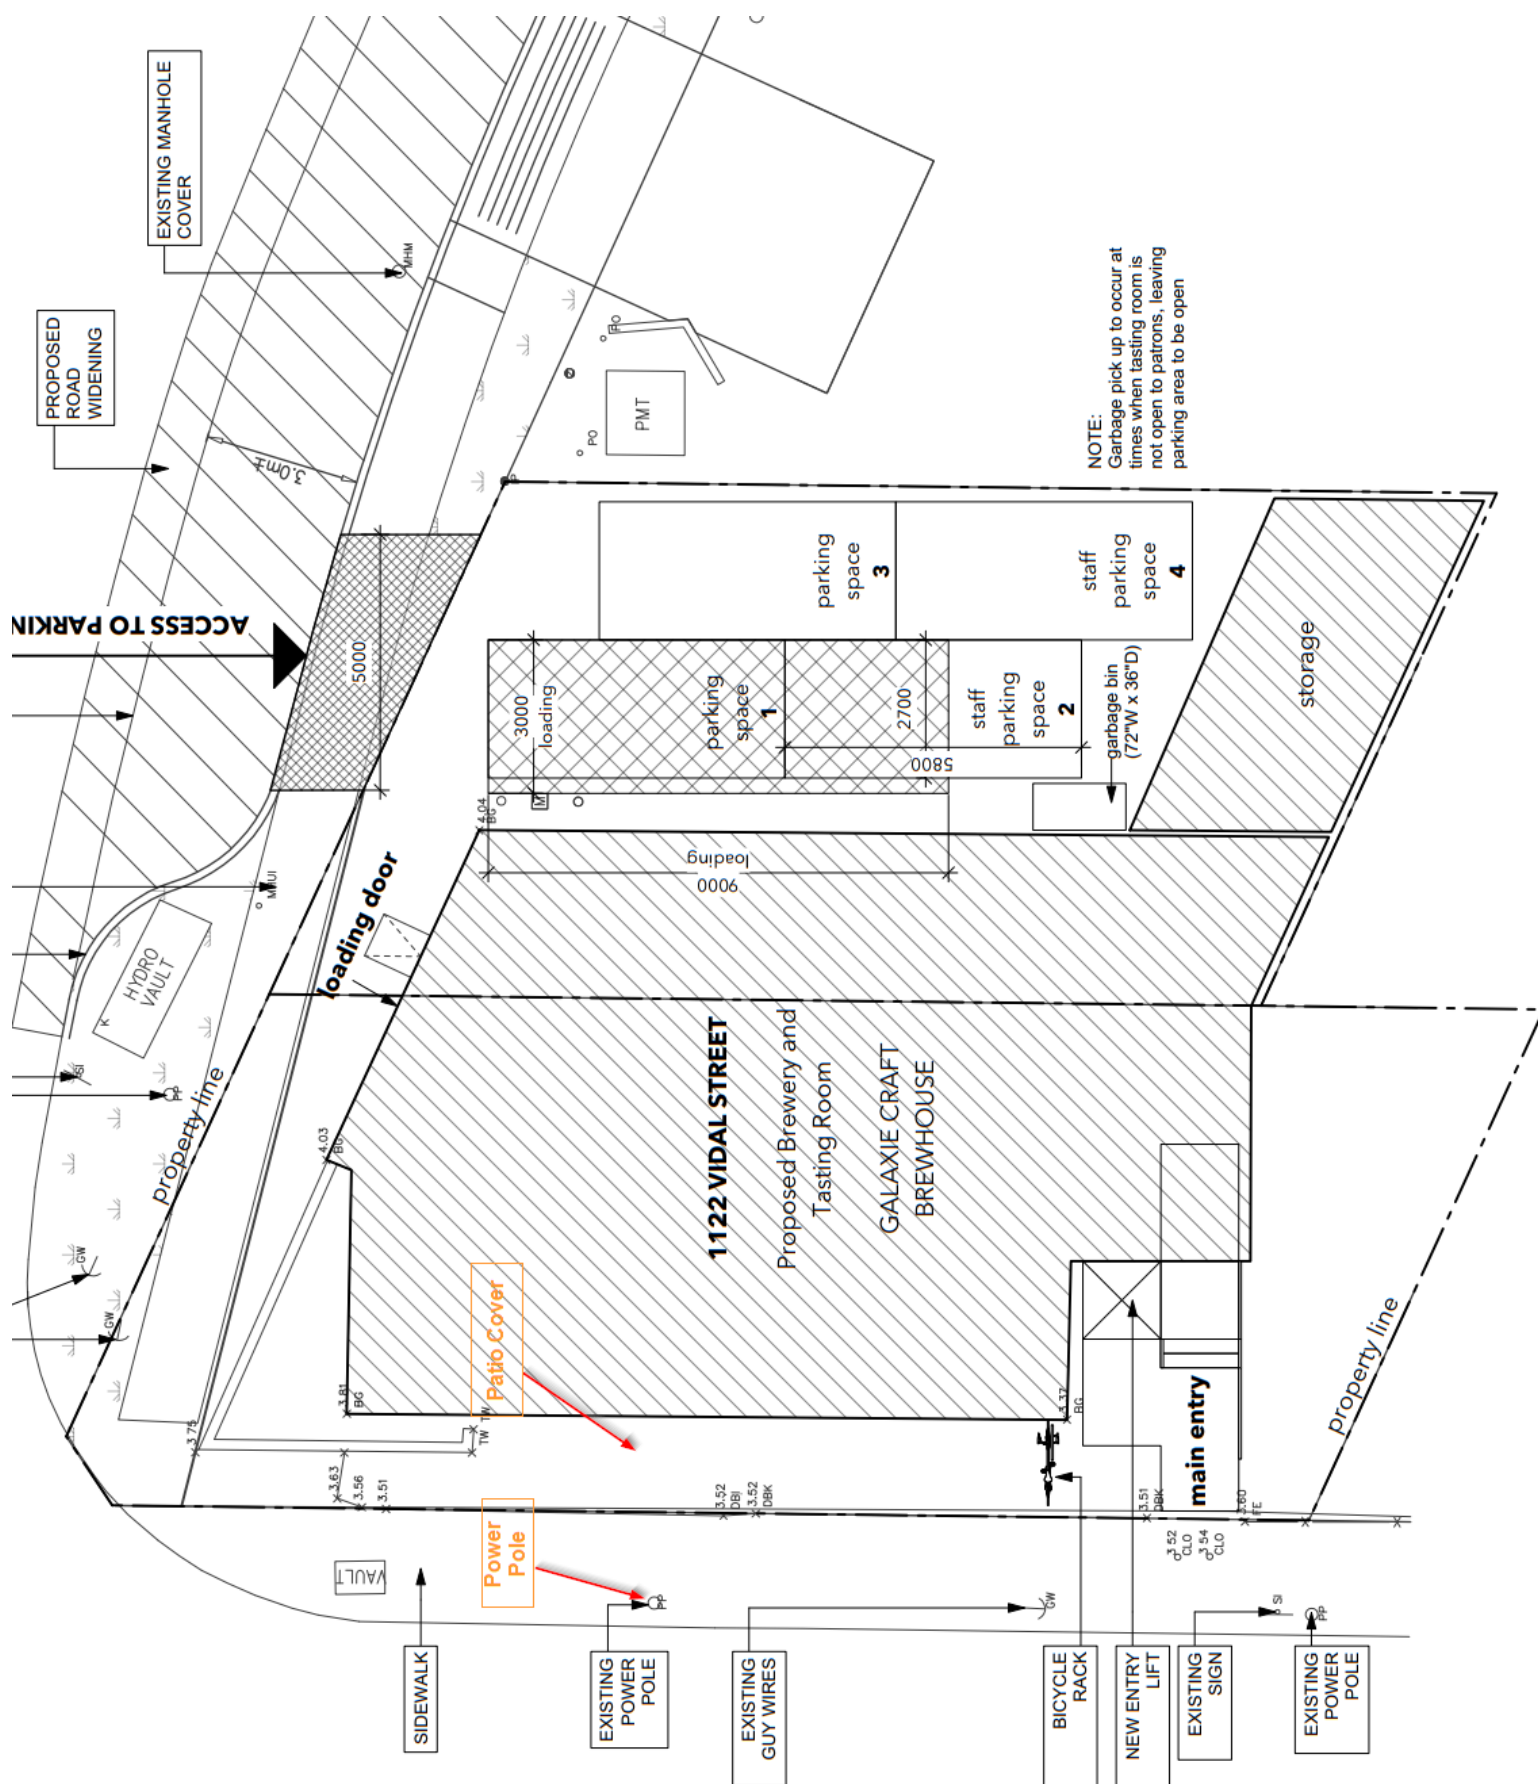


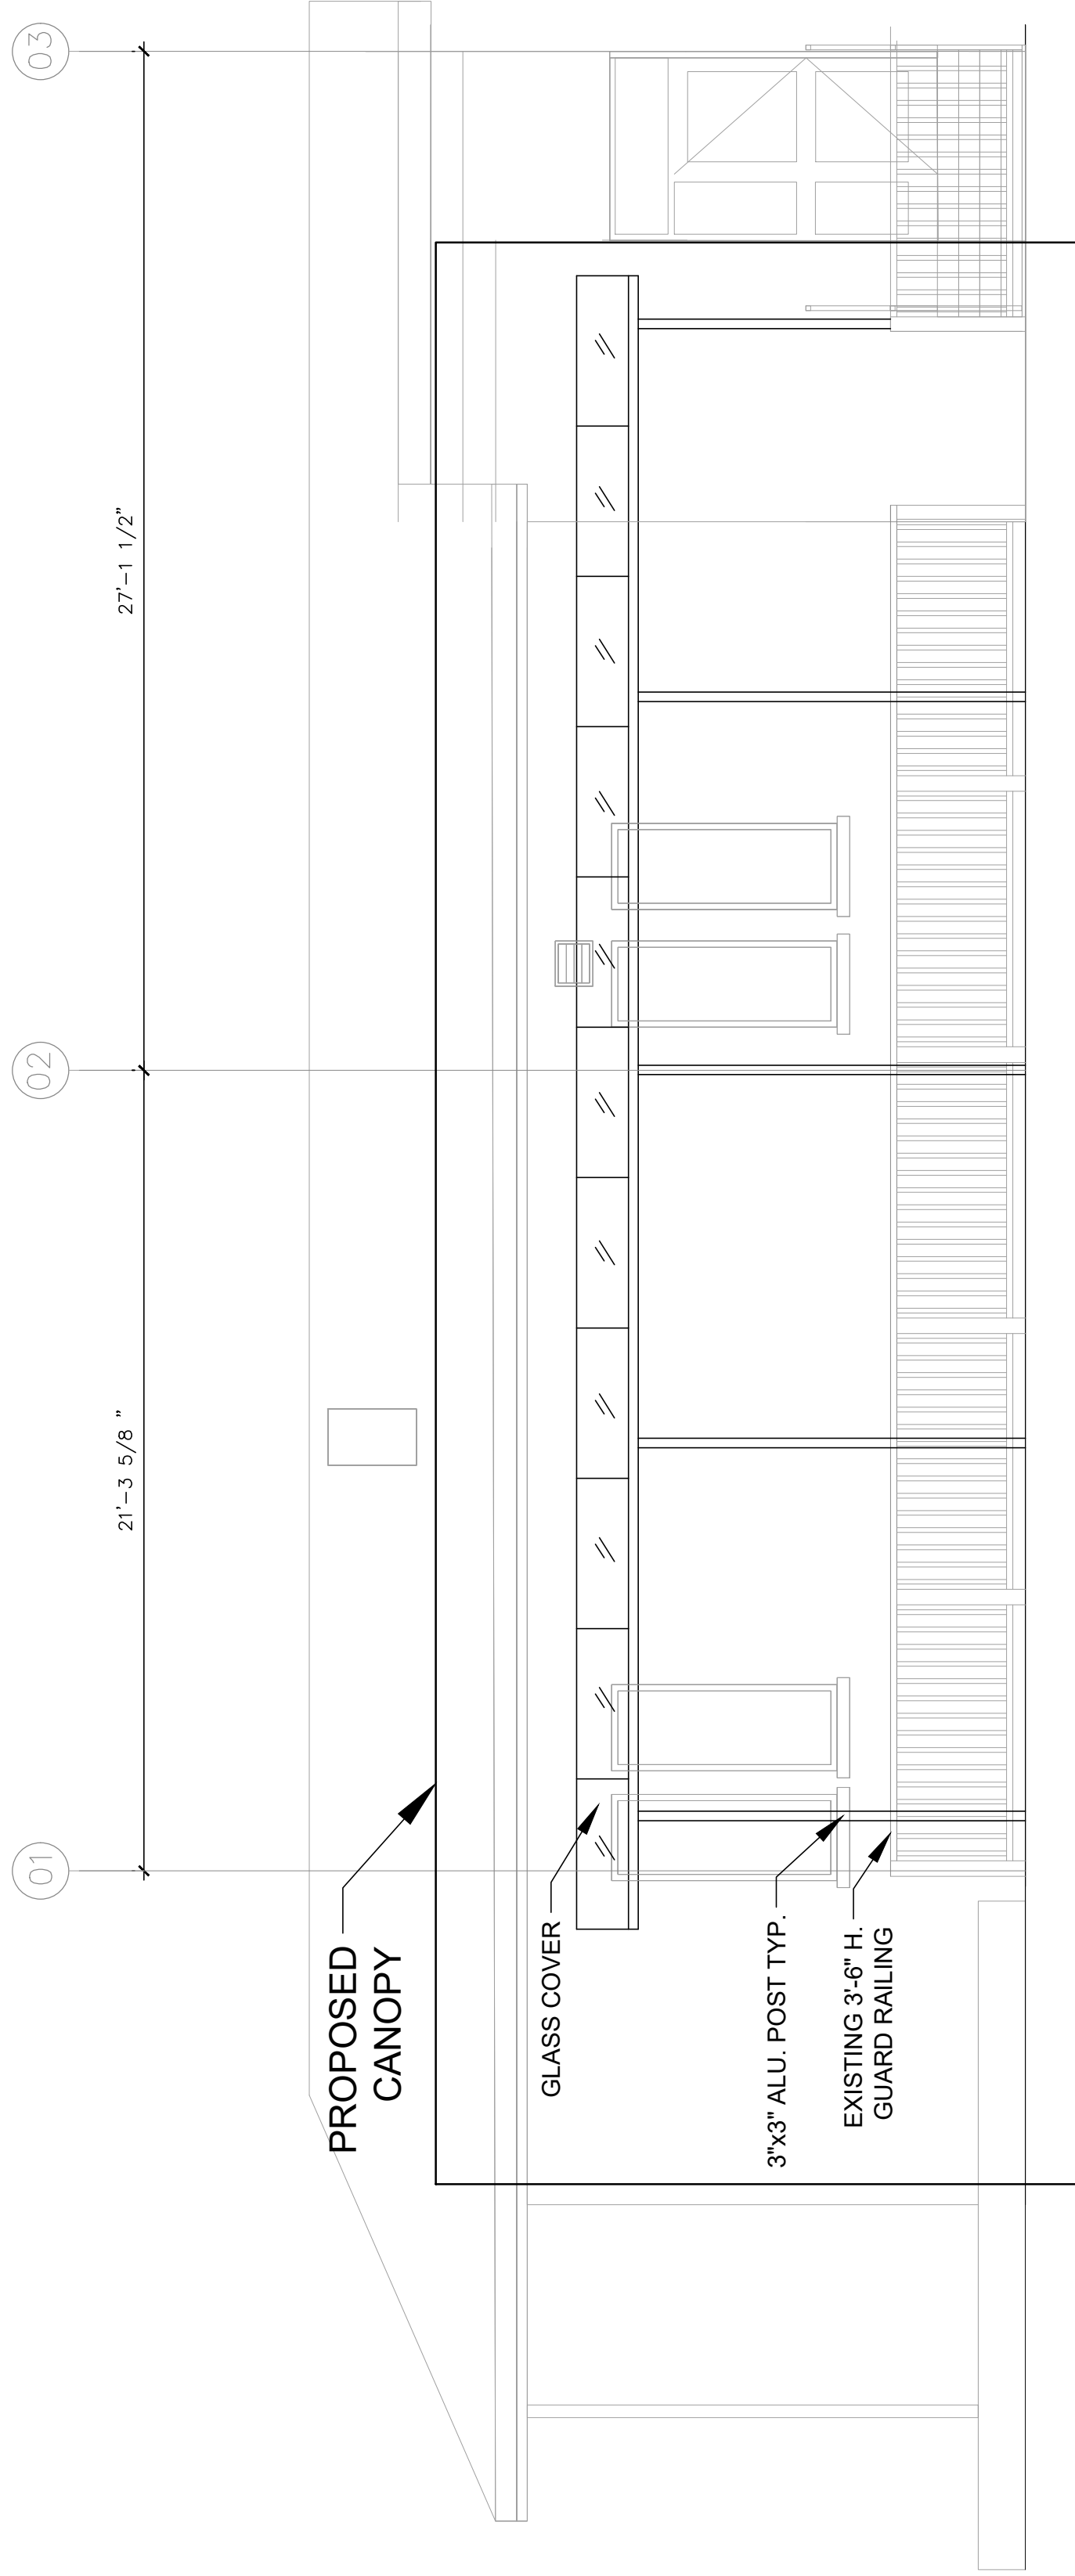

EXISTING WEST ELEVATION

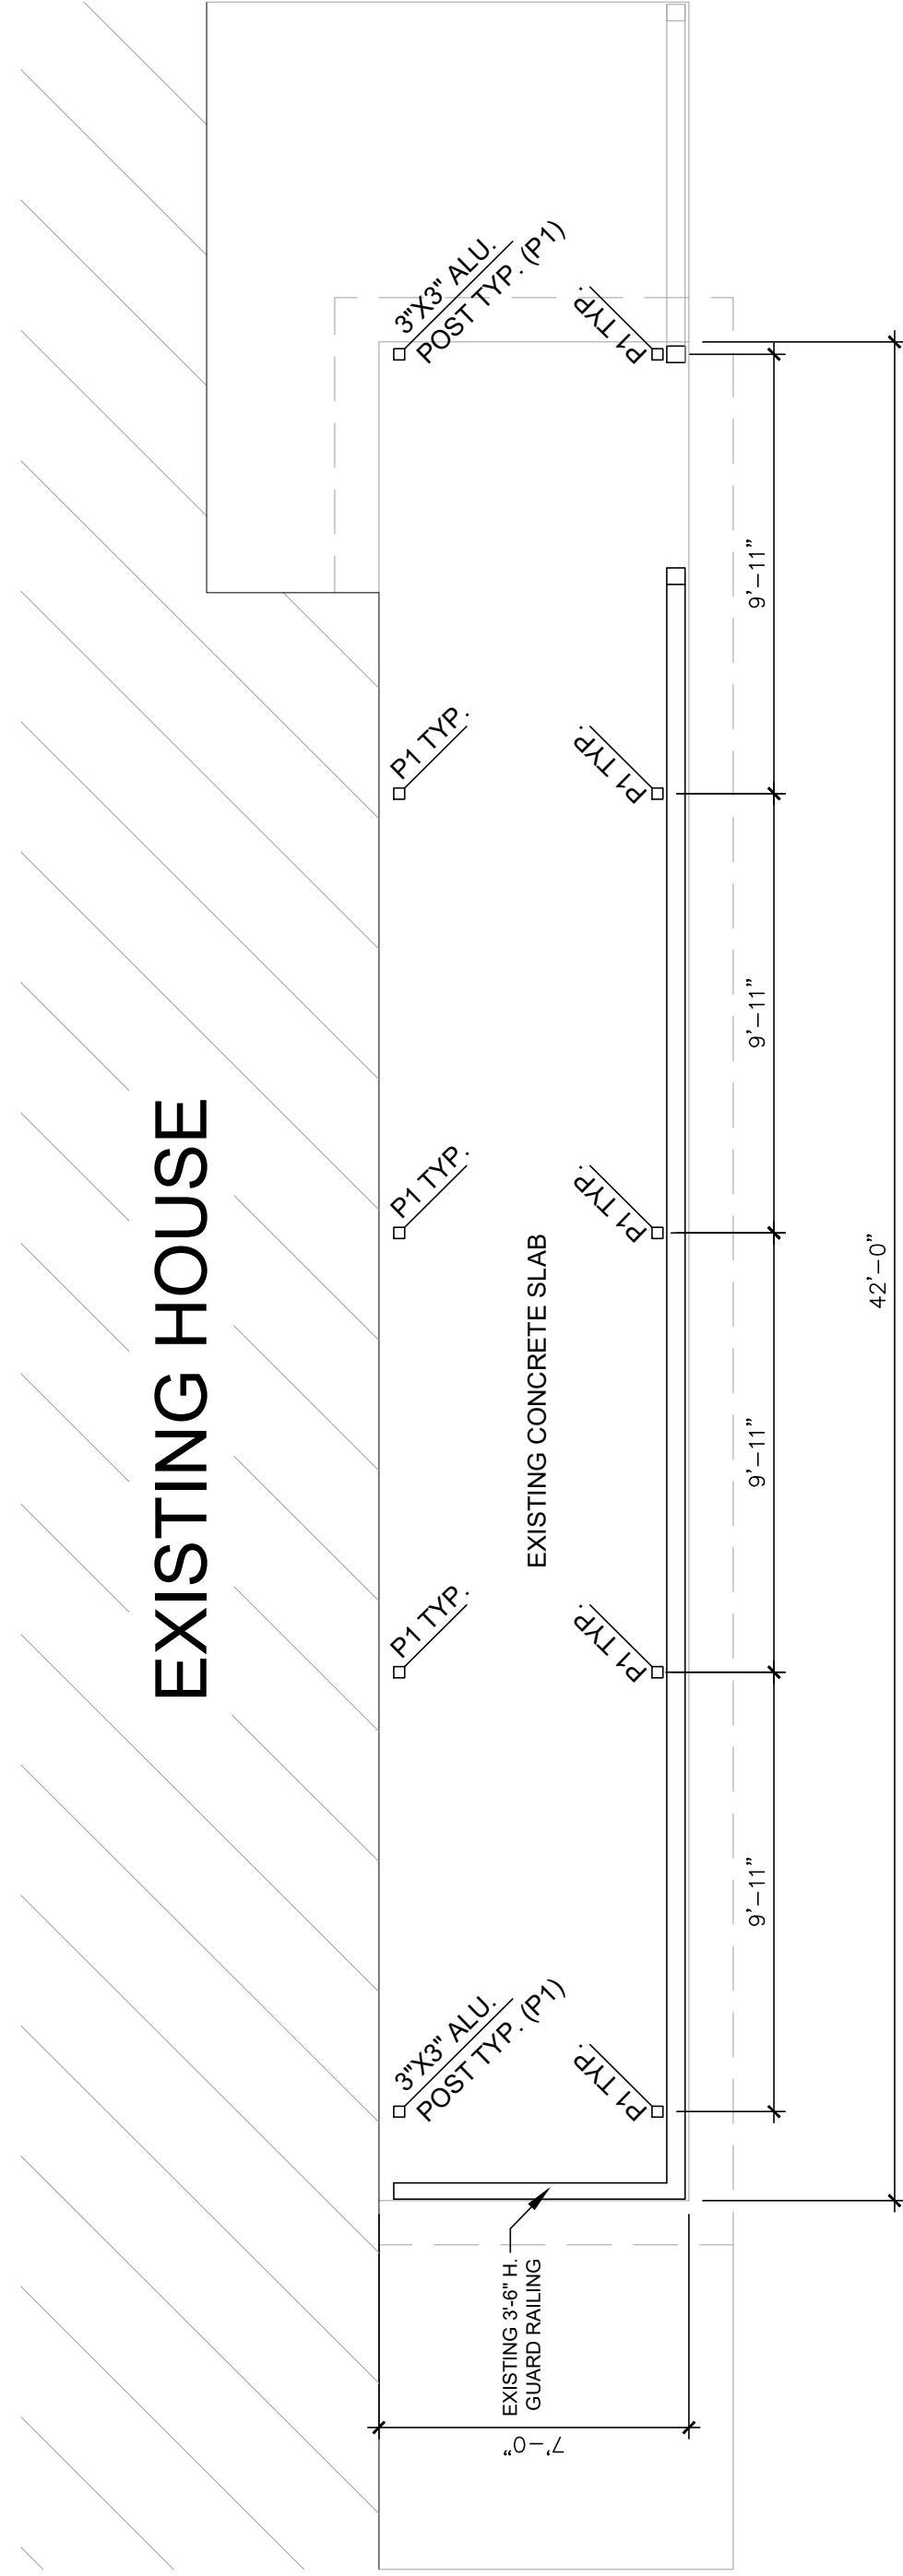

PROPOSED CANOPY FLOOR PLAN

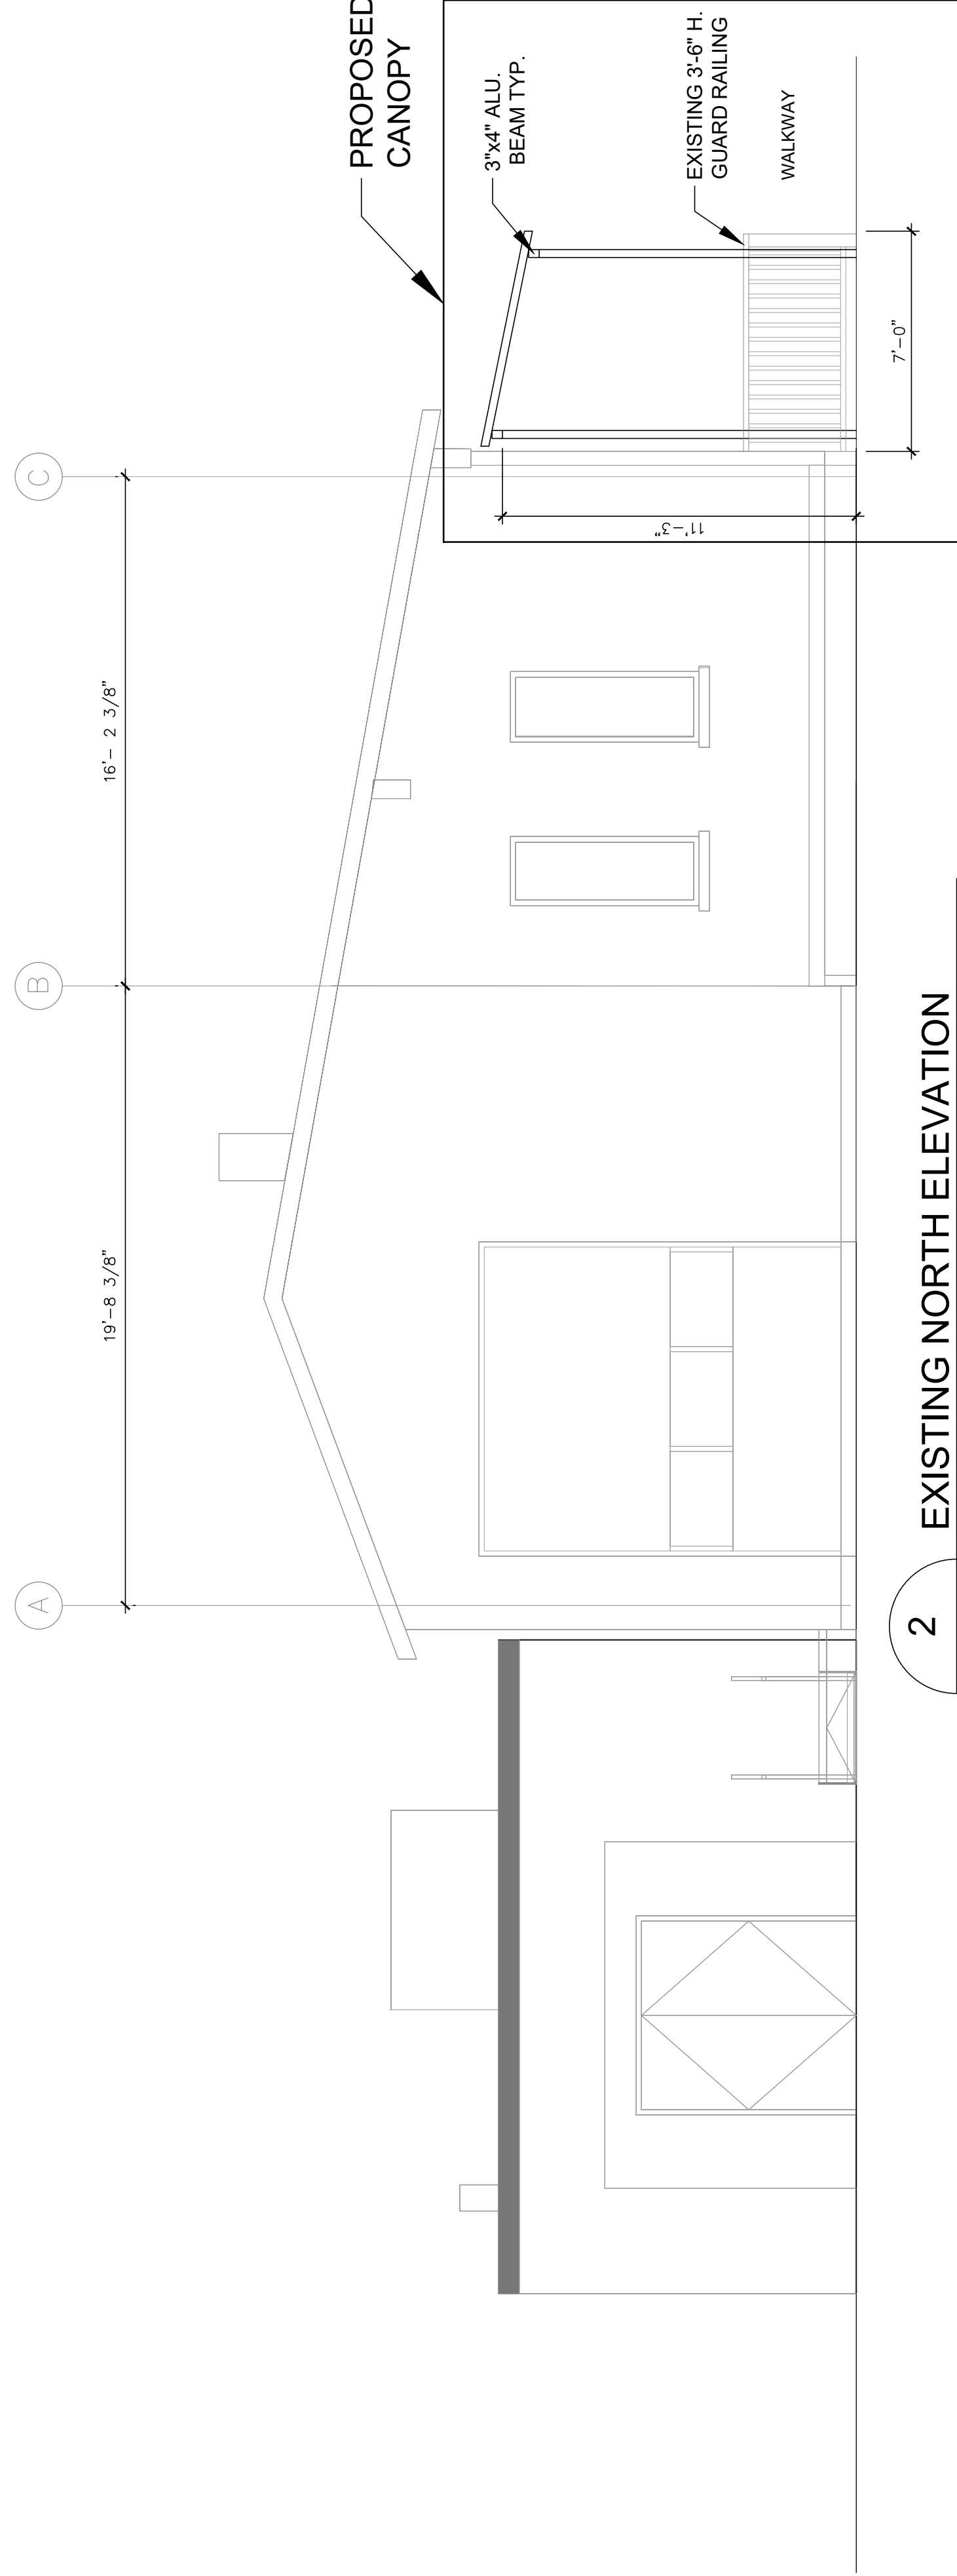

2 EXISTING NORTH ELEVATION

COPYRIGHT INFORMATION

THE PLAN AND DESIGN ARE, IN ALL THINGS, REMAIN THE EXCLUSIVE PROPERTY OF TONG & NOT ENGINEERING LTD. THIS DRAWING MUST NOT BE SCALED FOR GENERAL CONTRACTOR SHALL VERIFY ALL DIMENSIONS, DATUMS AND LEVELS PRIOR TO COMMENCEMENT OF WORK. THE CONTRACTOR SHALL REQUEST CLARIFICATION OF DISCREPANCIES OR OMISSIONS BEFORE PROCEEDING TO OBTAIN APPROVAL FROM THE ARCHITECT. THE CONTRACTOR IS RESPONSIBLE TO OBTAIN NECESSARY WORK AND COST OF RECTIFICATION, VARIATIONS AND MODIFICATIONS TO WORK SHOWN ON THIS DRAWING SHALL NOT BE CARRIED OUT WITHOUT THE WRITTEN CONSENT OF THE ARCHITECT. THIS DRAWING CANNOT BE REPRODUCED WITHOUT THE CONSENT OF THE DESIGNER.

NUM.	DATE	REVISIONS	BY
1	AUG 06, 2022	ISSUED FOR BLDG PERMIT	

[illegible][illegible]

CLIENT:	
ARCHITECT:	

**TONG NGO
ENGINEERING LTD.**

PROJECT:	CANOPY 1122 VIDAL STREET, WHITE ROCK, BC
SHEET TITLE:	FLOOR PLAN & ELEVATION

DATE:	AUG. 09, 2022
SCALE:	AS SHOWN
DRAWN:	CJ
CHECKED:	TN
JOB No.:	TIC1-22

LAST MODIFIED:

DRAWINGS No.:

A1