




SITE PLAN
SHEET TITLE:

SITE ADDRESS:
1437 MARINE DRIVE,
WHITEROCK,

OWNER NAME:
CURRAL GILL
CONTACT #:
DATE:
March 6, 2023

SHEET #
1

DRAWING SCHEDULE	
SITE PLAN	1
FLOOR LAYOUT	2
ELEVATION	3
CROSS SECTION	4
ENERGY DETAIL PAGE #1	5
ENERGY DETAIL PAGE #2	6
RAIN SCREEN	7

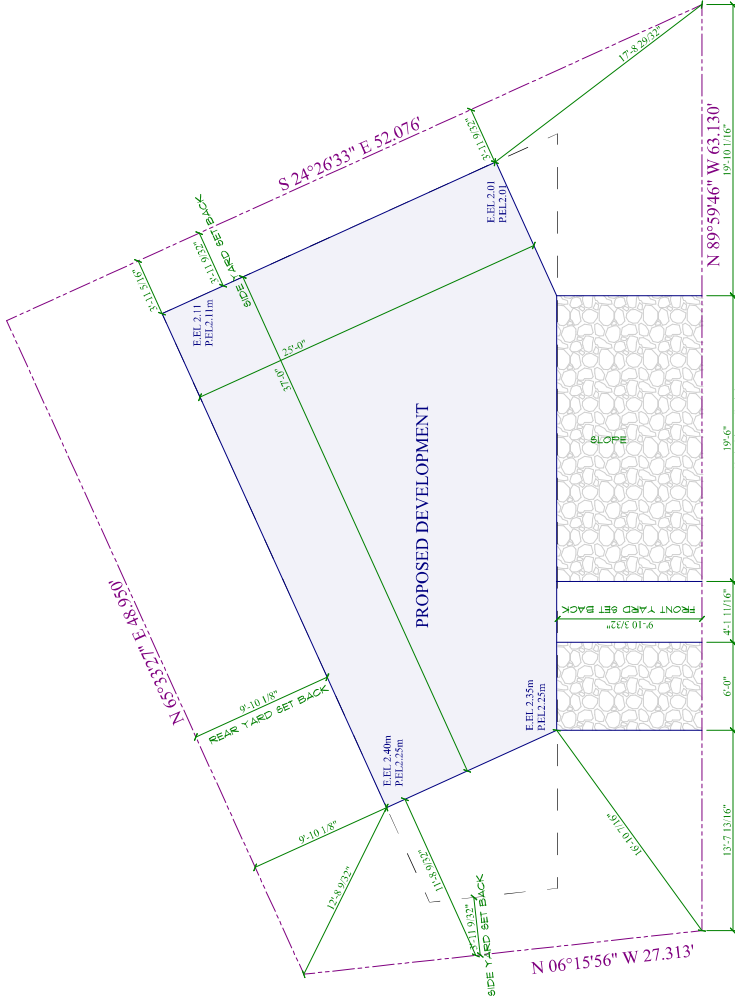

SITE PLAN
SCALE: 1/4" = 1'-0"

MARINE DRIVE