

TOPOGRAPHIC SITE PLAN OF LOT 8 BLOCK 5 SECTION 11 TOWNSHIP 1 NEW WESTMINSTER DISTRICT PLAN 3331


CIVIC ADDRESS:

877 Kent Street, White Rock, BC
P.I.D. 001-335-766

LEGEND

- ⊙ CB DENOTES CATCH BASIN - ROUND
- Ⓜ DENOTES WATER METER
- MHS DENOTES SANITARY MANHOLE
- MHD DENOTES STORM MANHOLE
- ⊙ DENOTES TREE AND CANOPY EXTENT
- × DENOTES GROUND ELEVATION
- (t) DENOTES TOP OF RETAINING WALL ELEVATION

SCALE 1 : 250

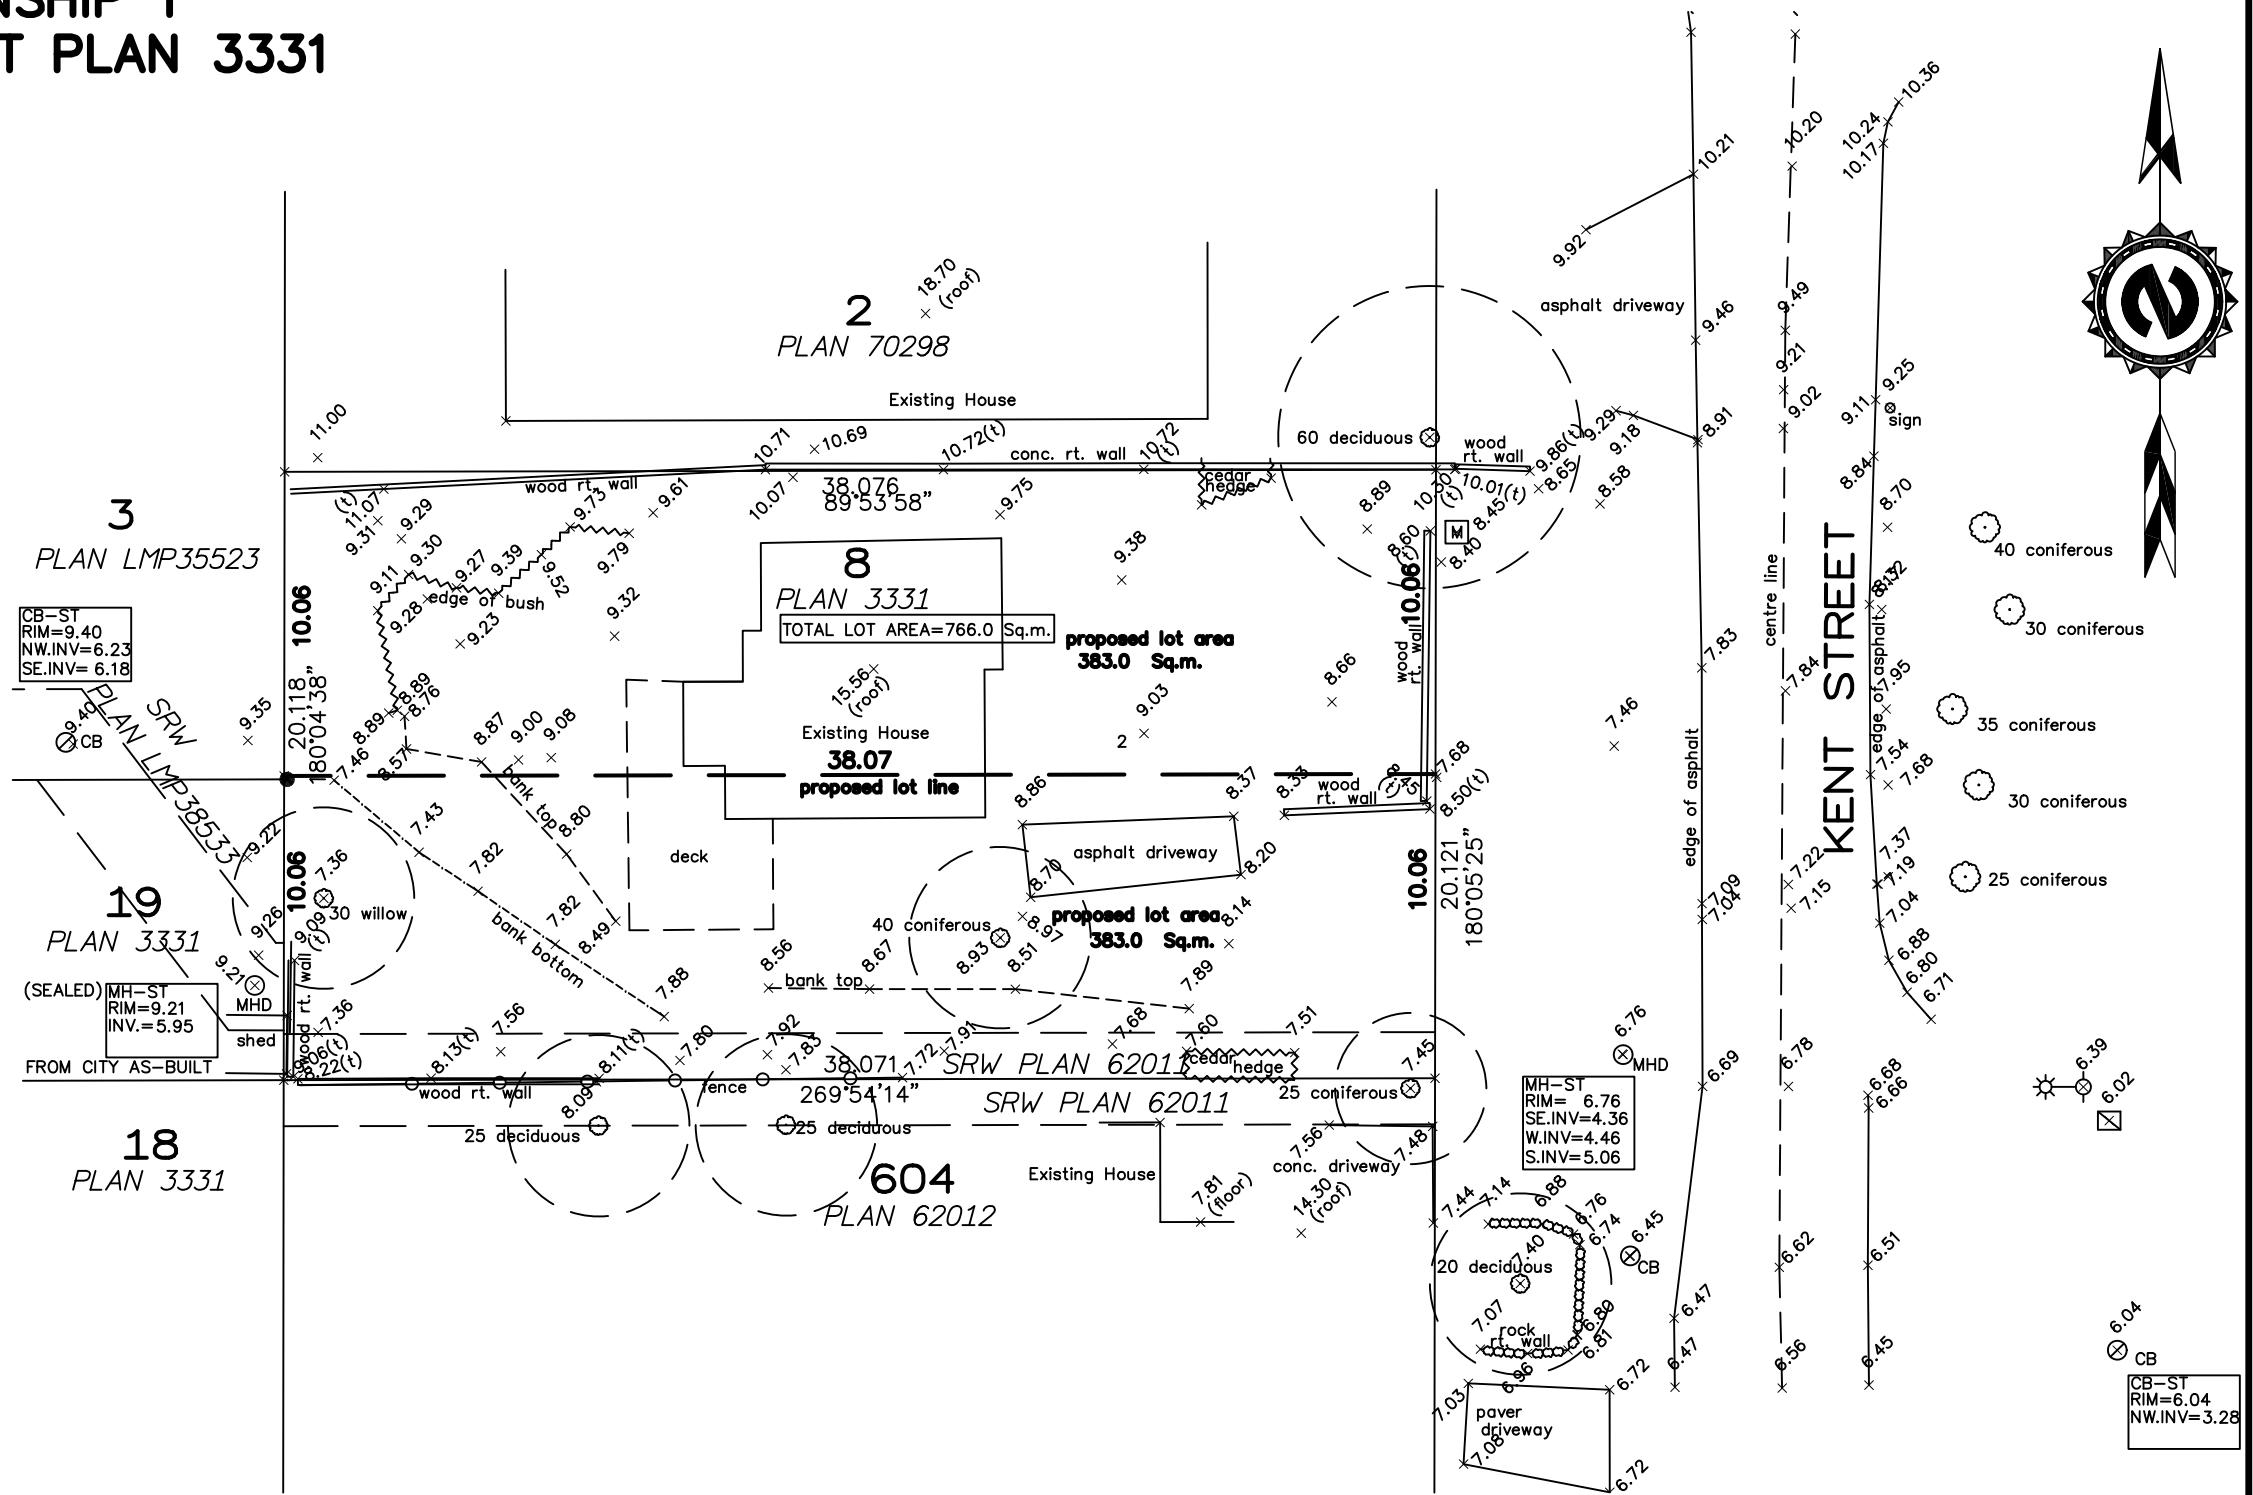

Lot dimensions are derived from FIELD SURVEY.

Elevations are Geodetic (CVD28 GVRD-2018 - IN METERS)
Derived from Control Monument WR88003 located at the
intersection of Marine Dr. & Kent St.
Elevation = 4.548m


Spot elevations along curb are taken in gutter

Tree diameters are taken at 1.4m above grade and are
shown in cm.

This Plan was prepared for architectural design and permit
purposes, and is for the exclusive use of our client. The
signatory accepts no responsibility or liability for any
damages that may be suffered by a third party as a
result of reproduction, transmission or alteration to this
document without consent of the signatory.

CERTIFIED CORRECT
DATED THIS 30TH DAY OF MAY, 2020

----- BCLS
Finny Philip

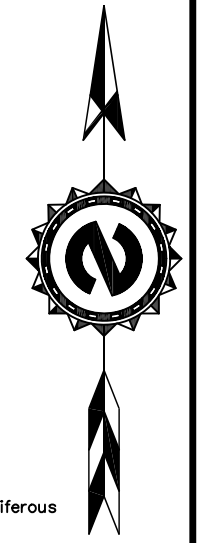

FILE: 20-1000-site