


MAGDELEN AVE

BISHOP RD

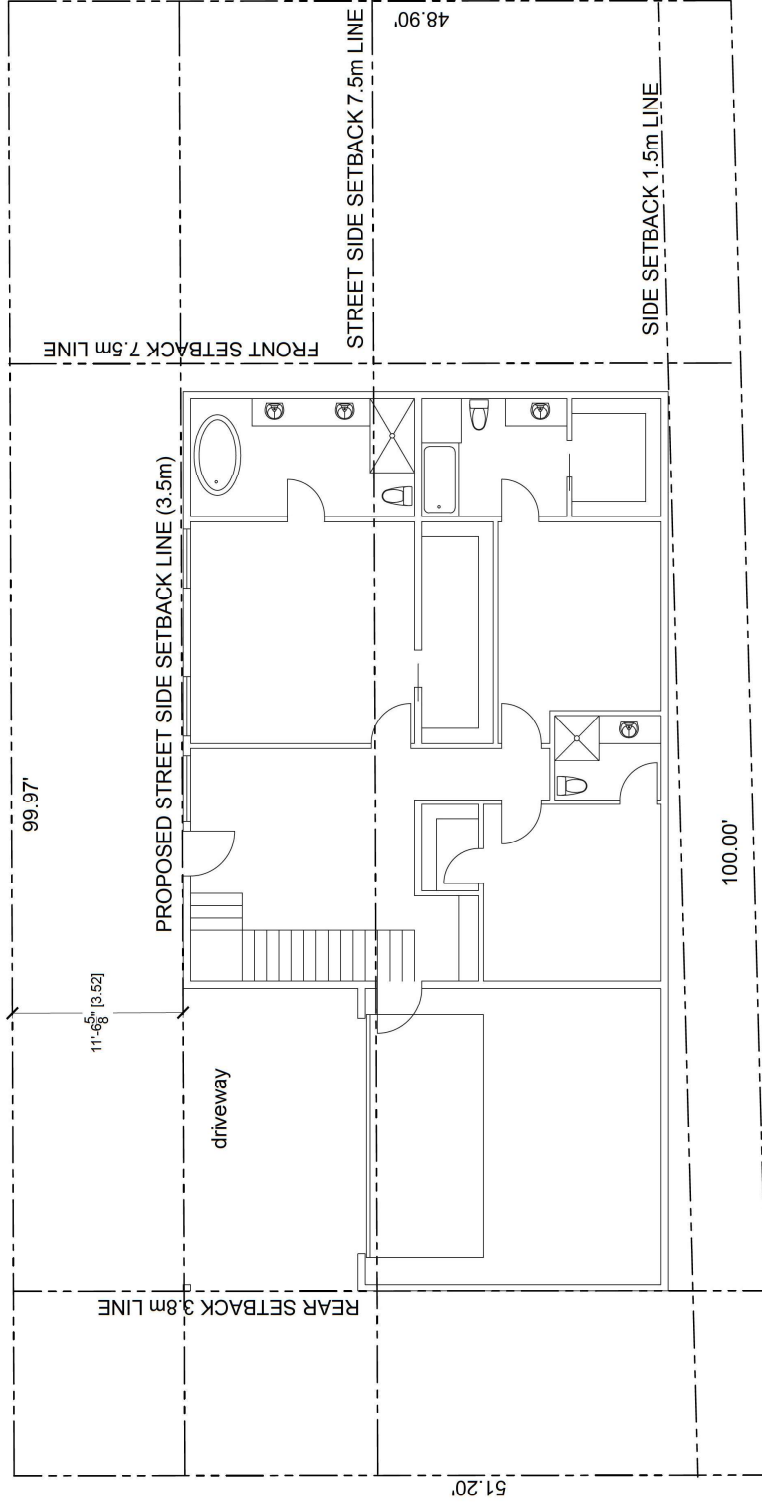

- LOT = 5003 SQ.FT.
- PROPOSED HOUSE = 2497 SQ.FT. (2500 ALLOWED)
- 3.52m STREET SIDE SETBACK NEEDED TO ALLOW 2500 SQ.FT. HOUSE

PLANS BY DESIGN LTD B.L.# 139618 DATE: 2022/06/12	PROJECT: 1407 BISHOP RD WHITE ROCK VARIANCE PERMIT APPLICATION SITE PLAN
SCALE: 1/4"=1'-0"/1:30	SHEET: 1

