



#5-2075 Brigantine Drive.
Coquitlam, B.C. V3K 7B8

604-522-2657
production@ag-signs.com
ag-signs.com

ALL DRAWINGS ARE THE PROPERTY OF AVANT GARDE SIGN GRAPHICS & MAY NOT BE USED BY OTHERS WITHOUT PERMISSION

THIS DRAWING & ONE REVISION ARE INCLUDED IN COST OF JOB. ****

ANY ADDITIONAL REVISIONS MAY RESULT IN A COST INCREASE. ****

NO JOBS CAN BE STARTED WITHOUT BEING SIGNED & DATED BY CUSTOMER.

CLIENT'S SIGNATURE

DATE

CUSTOMER:
City Of Whiterock

PROJECT:
North Bluff Road Sign


DATE DRAWN/REV(3):
July 09, 2024/ Aug. 12, 2024

DRAWN BY:
Aynah

FILE NAME:
City Of Whiterock - North Bluff Road Sign (Q#6918)

PANTONE 655 C

36" x 25" & 84" x 25" SHAPE CUT FROM 6mm ACP PAINTED TO MATCH BRAND COLOUR (OCEAN - PANTONE 655 C) ATTACHED TO BRICK WITH 2 PART SILICONE BASED EPOXY

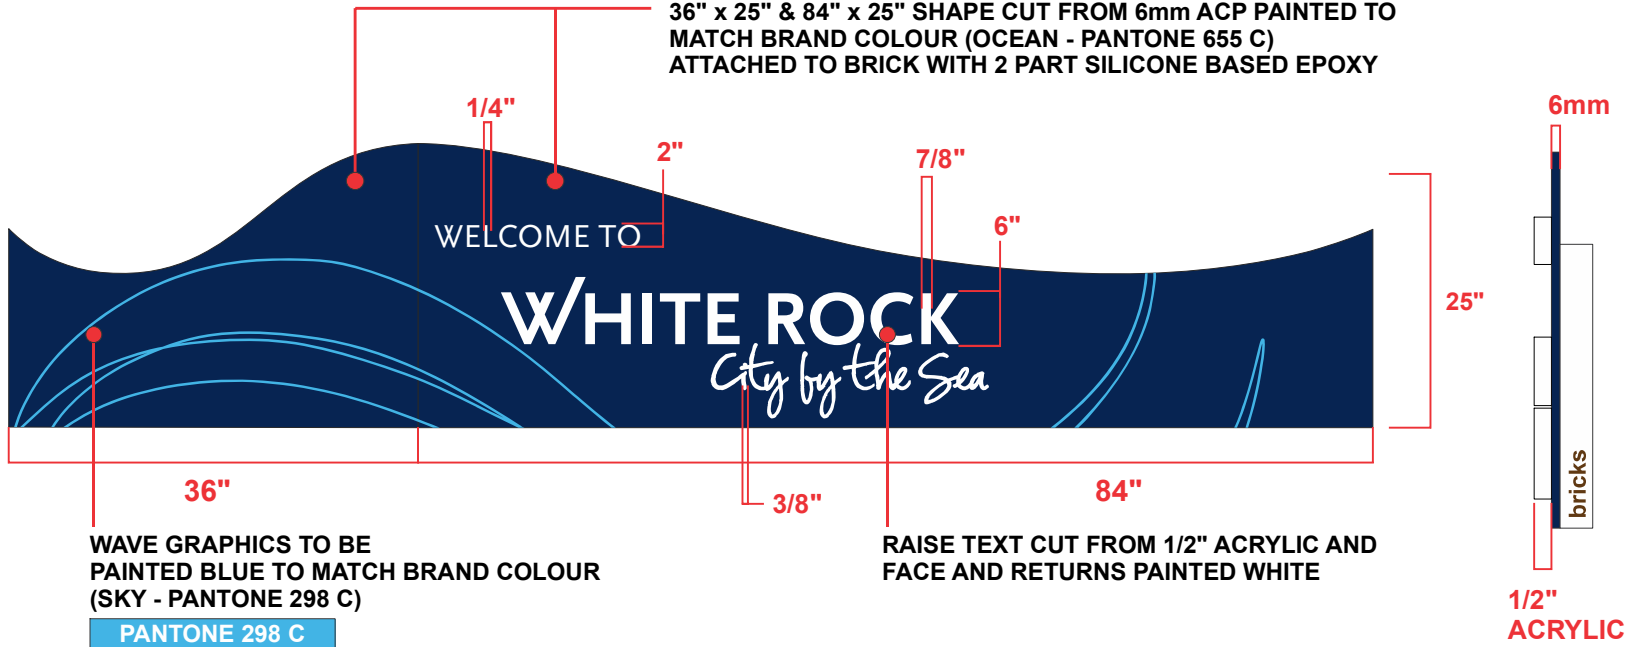

CITY OF WHITEROCK TO PAINT EXPOSED BRICK WHITE



PACKED BY: INSTALLED BY: