


FRONT ELEVATION


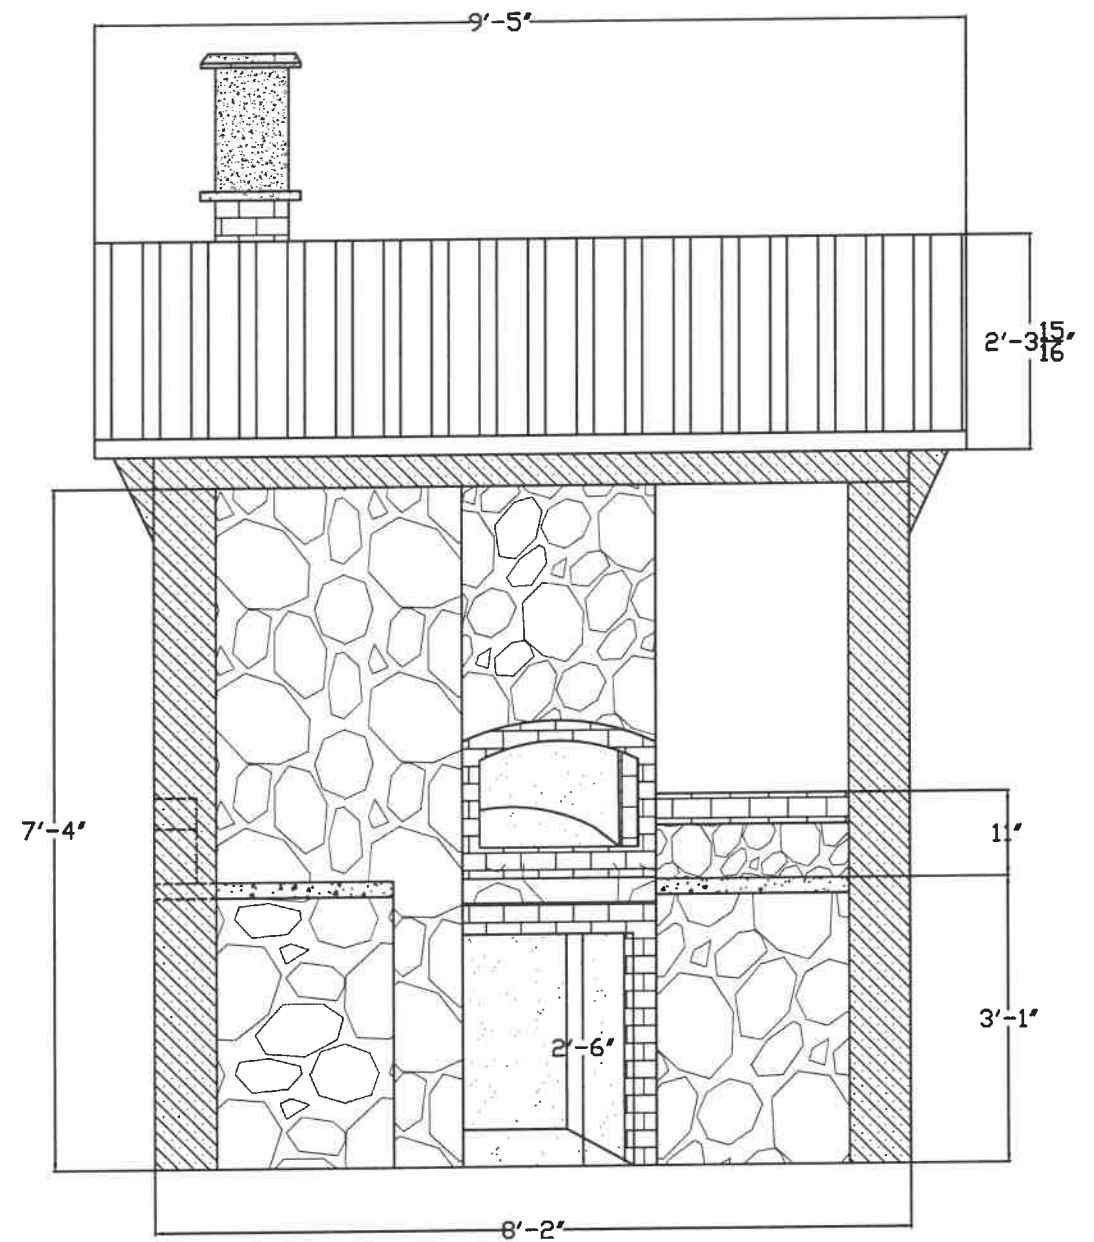


SIDE ELEVATION

RECEIVED
 FEB 27 2024
 PLANNING & DEVELOPMENT
 CITY OF WHITE ROCK

OUTDOOR COOKING AREA - 943 LEE ST., WHITE ROCK

SCALE 1/2" = 1'0"

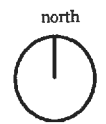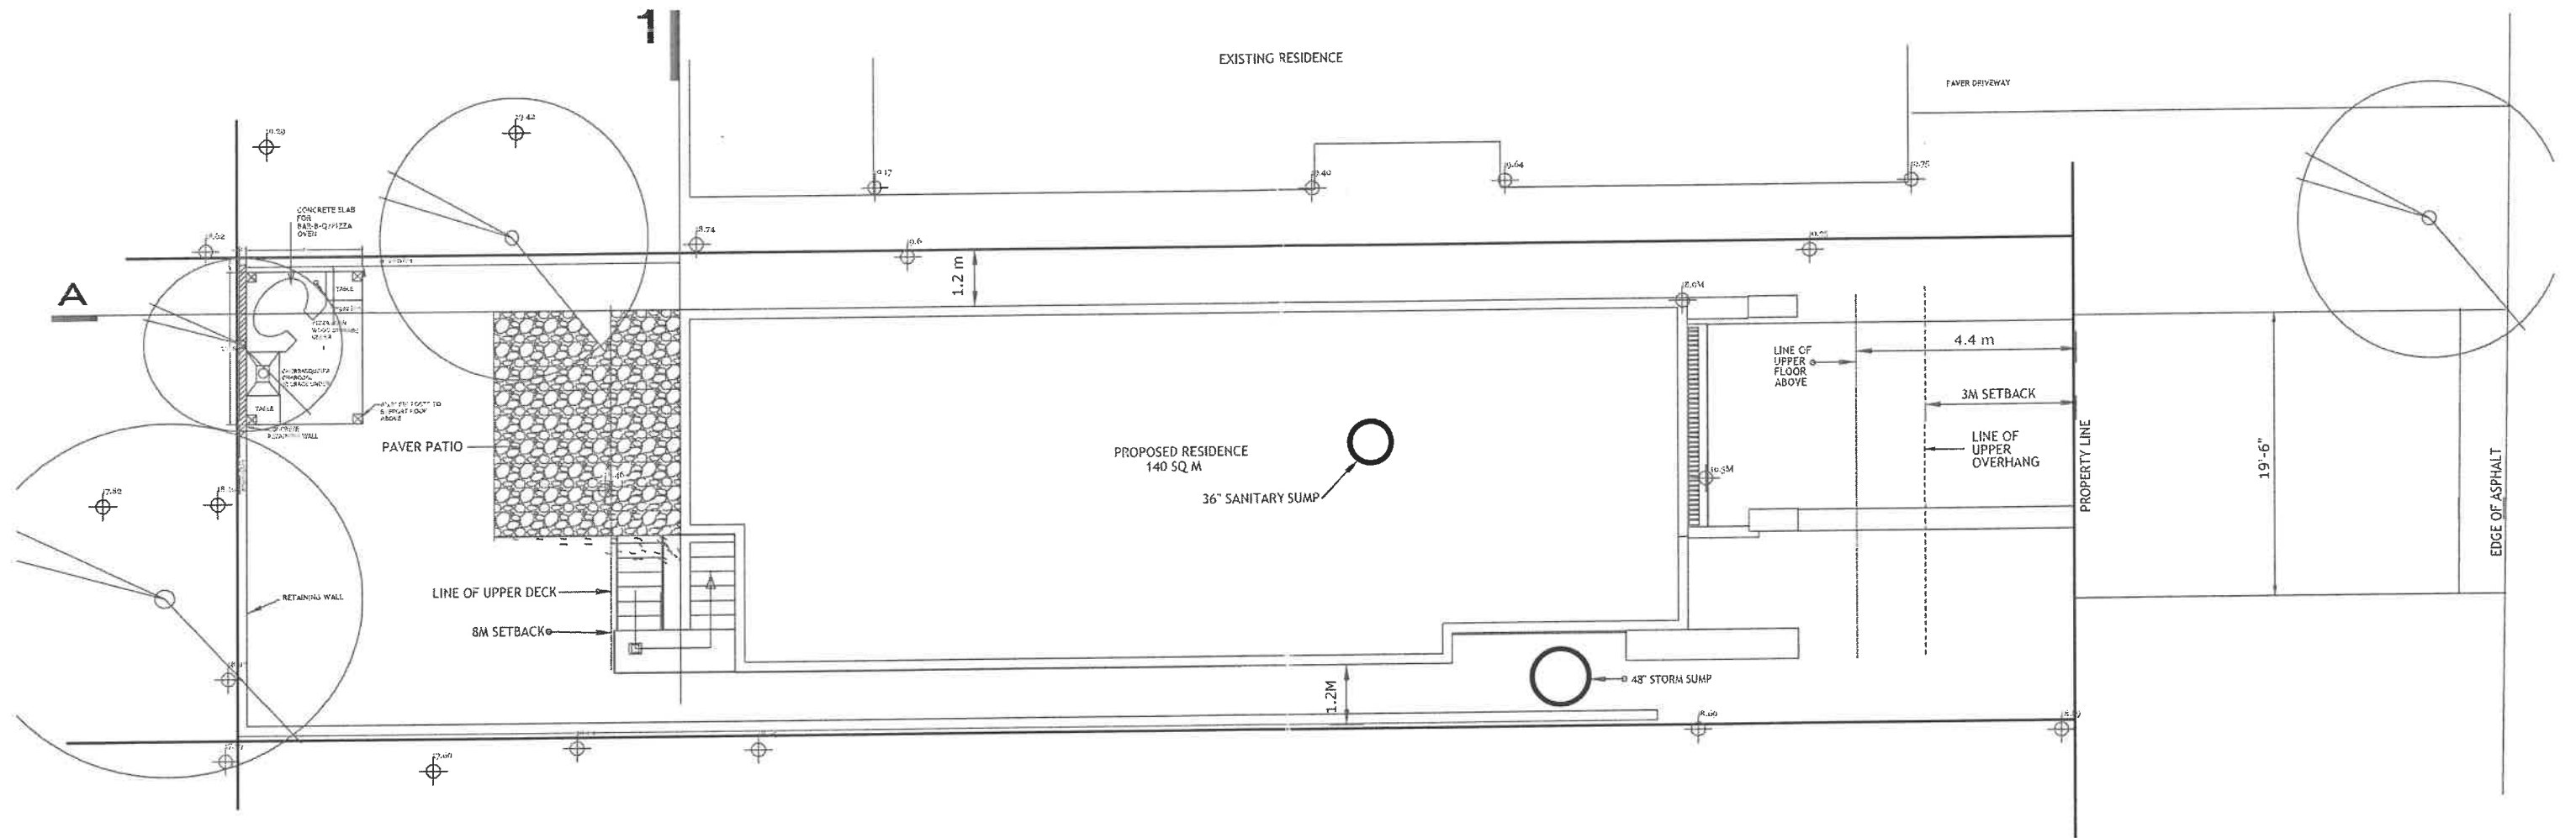

SITE PLAN - 943 LEE ST., WHITE ROCK

SCALE 3/32" = 10'

RECEIVED

FEB 27 2024

PLANNING & DEVELOPMENT
CITY OF WHITE ROCK

RECEIVED

FEB 27 2024

PLANNING & DEVELOPMENT
CITY OF WHITE ROCK

