


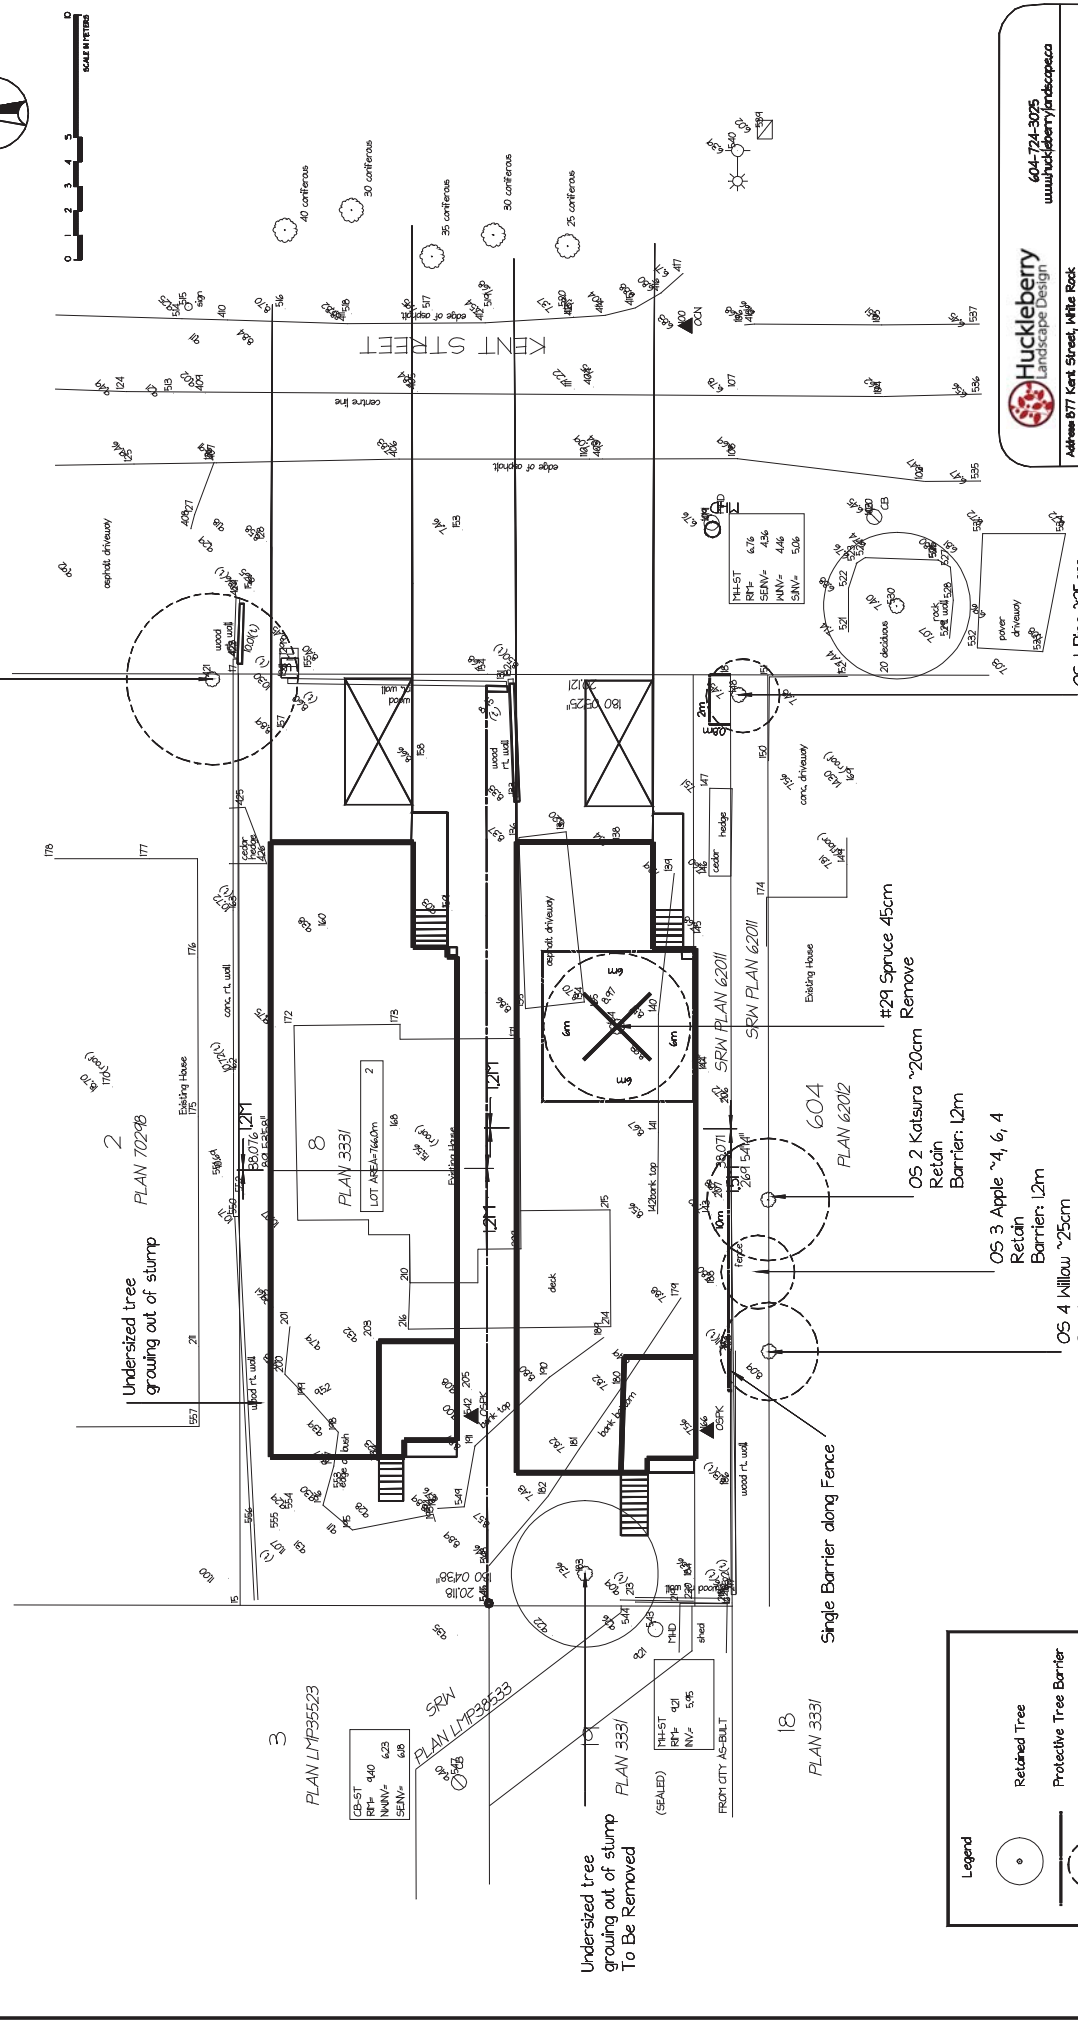

OS 5 Cherry ~70cm  
Retain  
No Barrier required as  
growing out of 5ft wall



Undersized tree  
growing out of stump  
PLAN 70298

3  
PLAN LMP35523

CB-ST  
RF+ 4/0  
NANN+ 6/23  
SENV+ 6/8

Undersized tree  
growing out of stump  
To Be Removed  
PLAN 3331

18  
PLAN 3331

Single Barrier along Fence


#29 Spruce 45cm  
Remove

OS 2 Katsura ~20cm  
Retain  
Barrier: 12m

OS 3 Apple ~4, 6, 4  
Retain  
Barrier: 12m

OS 4 Willow ~25cm  
Retain  
Barrier: 12m

OS 1 Pine ~25cm  
Retain  
Barrier: 12m

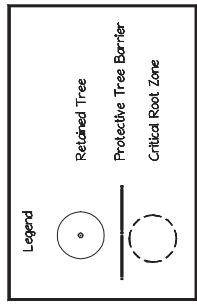

**Huckleberry**  
Landscape Design  
604-724-3025  
www.huckleberrylandscapco.com

Address: 877 Kent Street, White Rock  
Client: Nemo Sus Gill  
Project: 2 Lot, Subdivided  
Drawing no: 1 of 2  
Revision no: |  
Date: Feb/2021  
Drawn by: AKK