
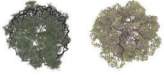













FOR CONTINUATION SEE BELOW
MATCH LINE

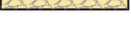

FOR CONTINUATION SEE ABOVE
MATCH LINE

	PROP. LOW MASS PLANTING		PROPOSED TREES
	PROP. GRASS AREA		EXISTING TREES
	PROP. DECORATIVE PAVEMENT		WILDLIFE 'TOTEMS'
	PROP. CONCRETE WALKWAY		PROP. PEDESTRIAN LIGHTING
	PROP. CONCRETE WALL		PROPOSED BENCH
			GARBAGE RECEPTACLE

DRAFT

This drawing must not be reproduced without the written permission of R.F. Binnie & Associates Ltd.
This drawing is not to be used for construction unless it is stamped "ISSUED FOR CONSTRUCTION" and signed by R.F. Binnie & Associates Ltd. It is the contractor's responsibility to ensure that he is in possession of the latest revision of this drawing.


No.	DATE	REVISION	BY
2	2021-09-22	REVISED AS PER CITY COMMENTS	MH
1	2021-09-10	50% DESIGN SUBMISSION	MH




R.F. BINNIE & ASSOCIATES LTD.
314-9440 202 Street
Langley, BC V1M 4A6
TEL 604 574 3336
BINNIE.com


CLIENT	CITY OF WHITE ROCK 15322 Buena Vista Avenue, White Rock, BC V4B 1Y6
DRAWING DESCRIPTION	WHITE ROCK CENTRE STREET WALKWAY OPTION A RENDERED LANDSCAPE PLAN

SURVEYED BY	SB
DRAWN BY	EK
DESIGNED BY	RA/WL
CHECKED BY	RA/WL
SCALES	NOT TO SCALE

DATE	2021-06-22
DRAWING No.	21-0477-L2-A
SHEET	4 OF 10
REV.	2
DESTROY ALL PRINTS BEARING PREVIOUS No. 	

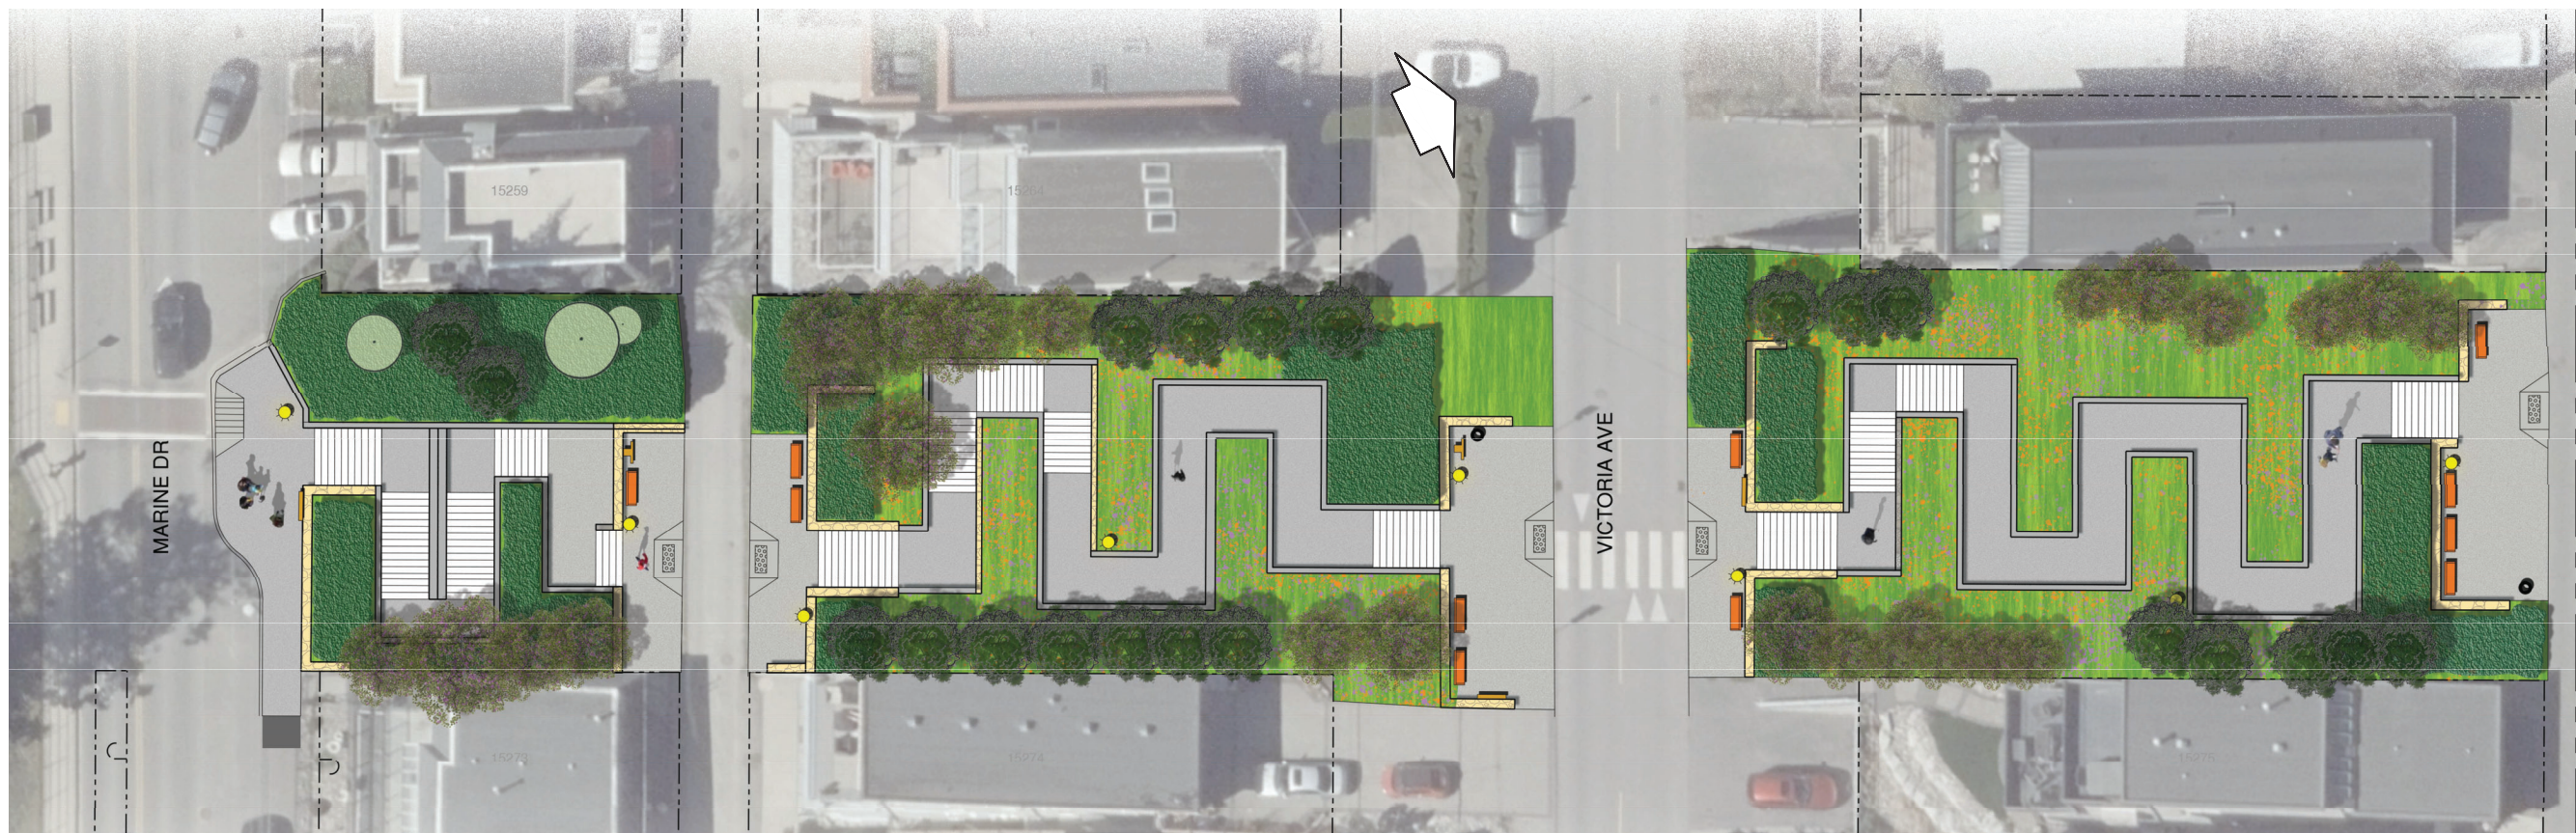

FOR CONTINUATION SEE BELOW
MATCH LINE

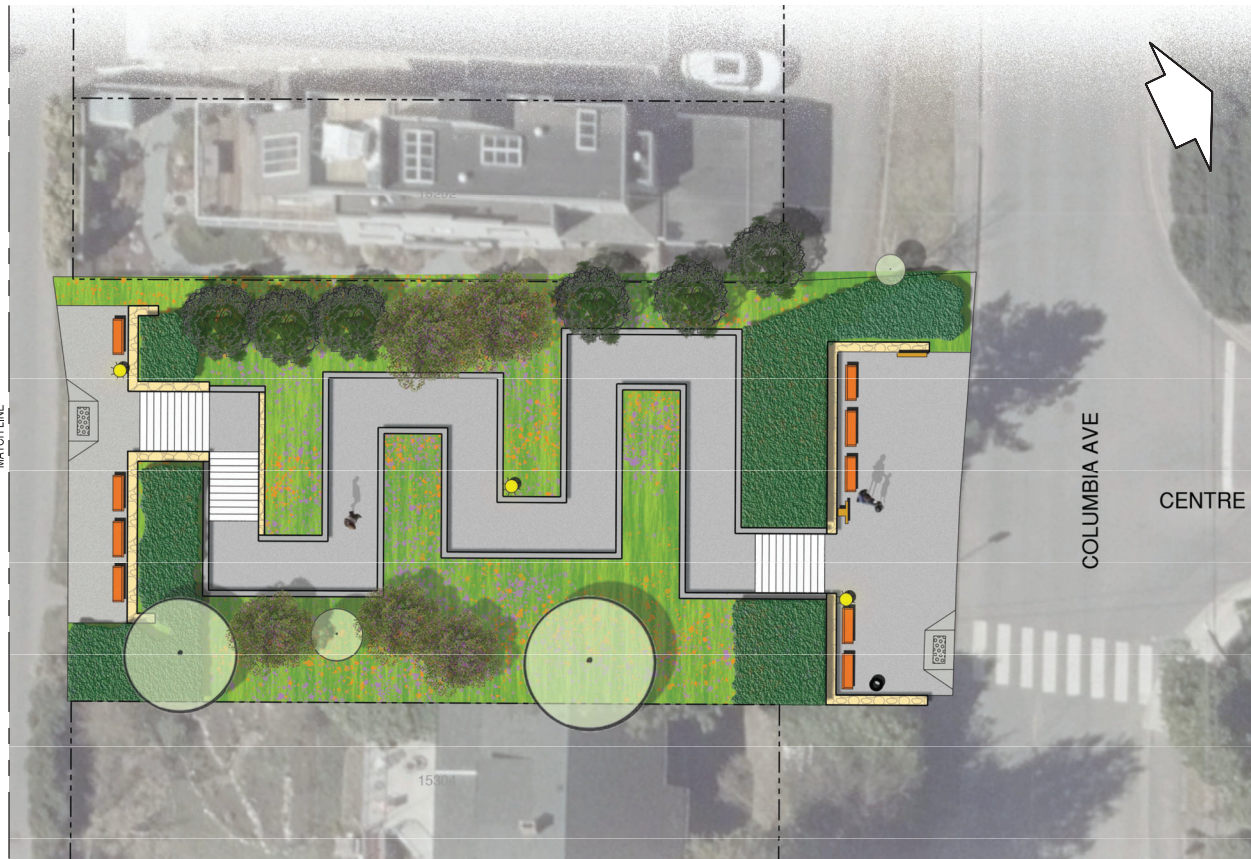

FOR CONTINUATION SEE ABOVE
MATCH LINE

	PROP. LOW MASS PLANTING		PROPOSED TREES
	PROP. GRASS AREA		EXISTING TREES
	PROP. CONCRETE WALKWAY		PROP. PEDESTRIAN LIGHTING
	PROP. CONCRETE WALL		PROPOSED BENCH
	STAIRS AND HANDRAILS		GARBAGE RECEPTACLE

DRAFT

PLOTTED: 2021-09-22 2:25:26 PM USER: WORK\BENJAMIN.LAWRENCE DRAWING: 21-0477-L2-B LAYOUT: 21-0477-L2-B

This drawing must not be reproduced without the written permission of R.F. Binnie & Associates Ltd.
 This drawing is not to be used for construction unless it is stamped "ISSUED FOR CONSTRUCTION" and signed by R.F. Binnie & Associates Ltd. It is the contractor's responsibility to ensure that he is in possession of the latest revision of this drawing.

No.	DATE	REVISION	BY
2	2021-09-22	REVISED AS PER CITY COMMENTS	MH
1	2021-09-10	50% DESIGN SUBMISSION	MH

BINNIE
The people behind your infrastructure.

R.F. BINNIE & ASSOCIATES LTD.
 314-9440 202 Street
 Langley, BC V1M 4A6
 TEL 604 574 3336
 BINNIE.com

CLIENT	CITY OF WHITE ROCK 15322 Buena Vista Avenue, White Rock, BC V4B 1Y6
DRAWING DESCRIPTION	WHITE ROCK CENTRE STREET WALKWAY OPTION B RENDERED LANDSCAPE PLAN

SURVEYED BY	SB
DRAWN BY	EK
DESIGNED BY	RA/WL
CHECKED BY	RA/WL
SCALES	NOT TO SCALE

DATE	2021-09-21
DRAWING No.	21-0477-L2-B
SHEET	8 OF 10
REV.	2
DESTROY ALL PRINTS BEARING PREVIOUS No.	