


G:\Projects\22058.pur\A0 Drawings\Layouts\Lot Layout - Op 2 - Jun 15, 2022.dwg [Lot Layout 11x17] 10/04/2023 2:19PM

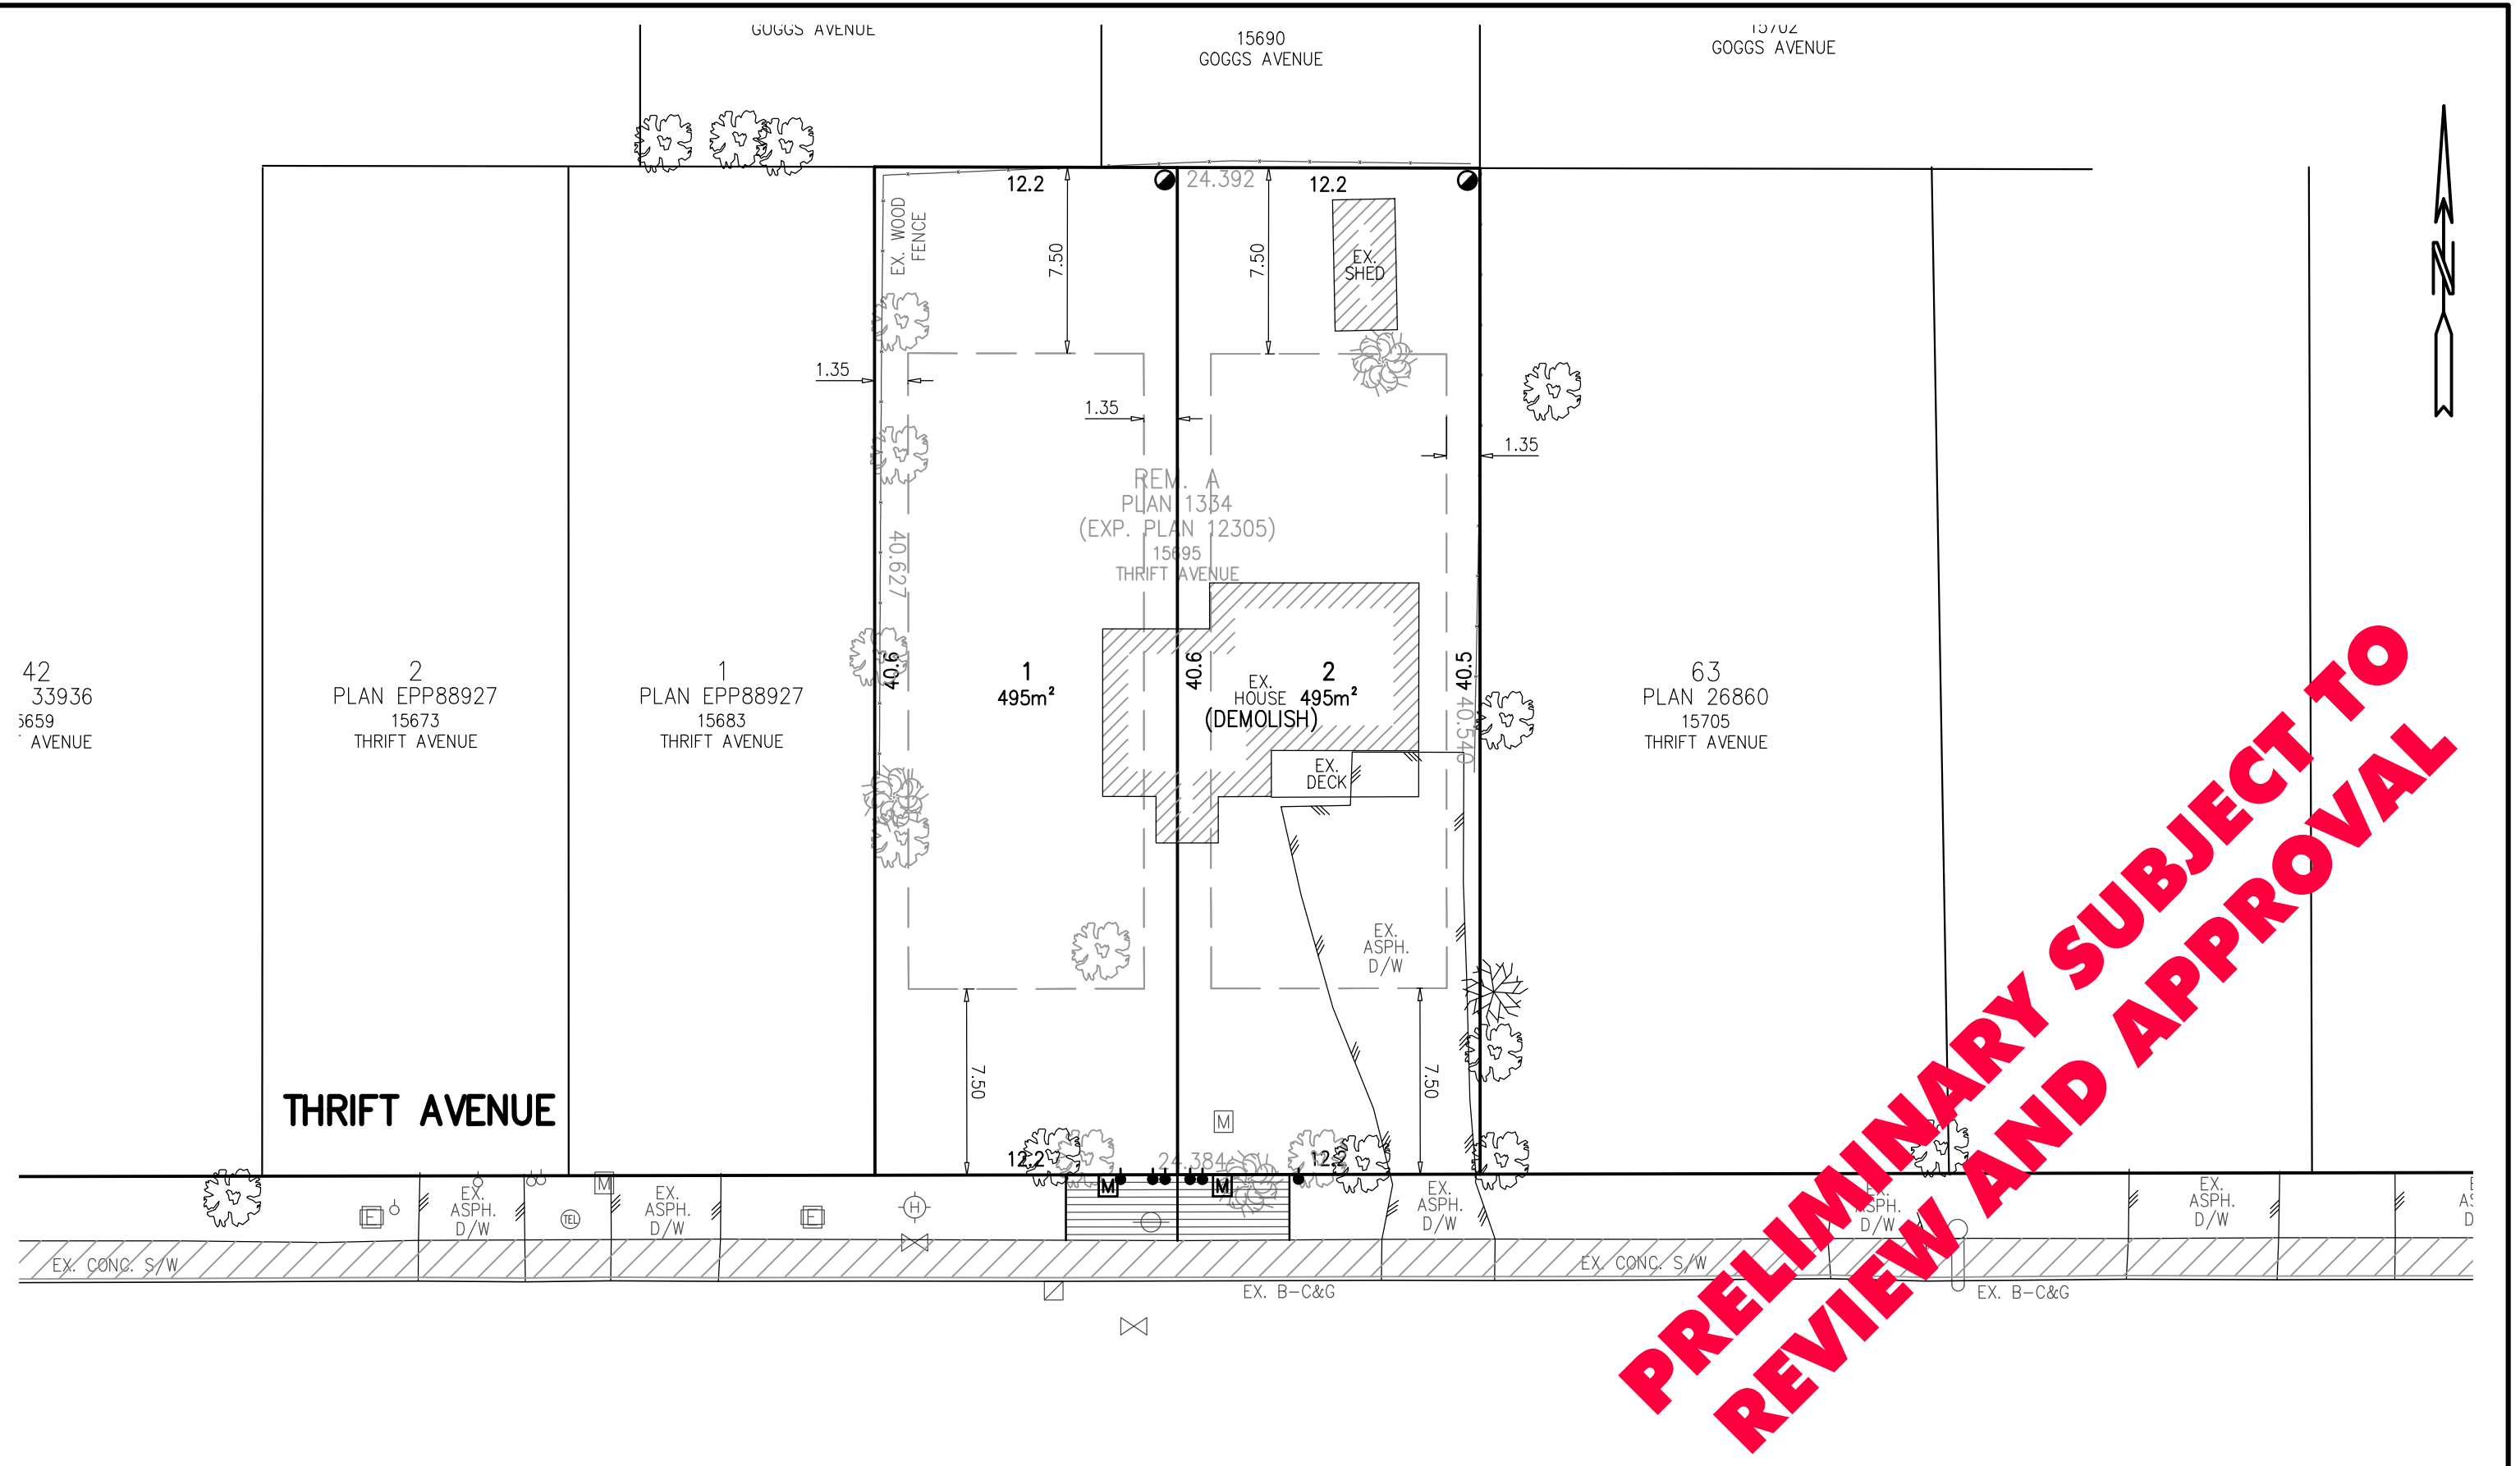

PRELIMINARY SUBJECT TO REVIEW AND APPROVAL

CLIENT:		PROJECT: 15695 THRIFT			
DRAWING TITLE: RESIDENTIAL SUBDIVISION					
PROJECT No.	DATE:	LEGAL:	SCALE:	MUNICIPAL PROJECT No:	
2022-108	JUN 2022		1:250		
PRELIMINARY PLAN - SUBJECT TO APPROVAL(S) FROM FEDERAL, PROVINCIAL AND LOCAL AUTHORITIES					

Hub Engineering Inc.
 Engineering and Development Consultants
 EGBC Permit to Practice Number: 1003404
 Suite 212, 12992 - 76 Avenue, Surrey, B.C. V3W 2V6
 tel: 604-572-4328 | fax: 604-501-1625 | mail@hub-inc.com | www.hub-inc.com