
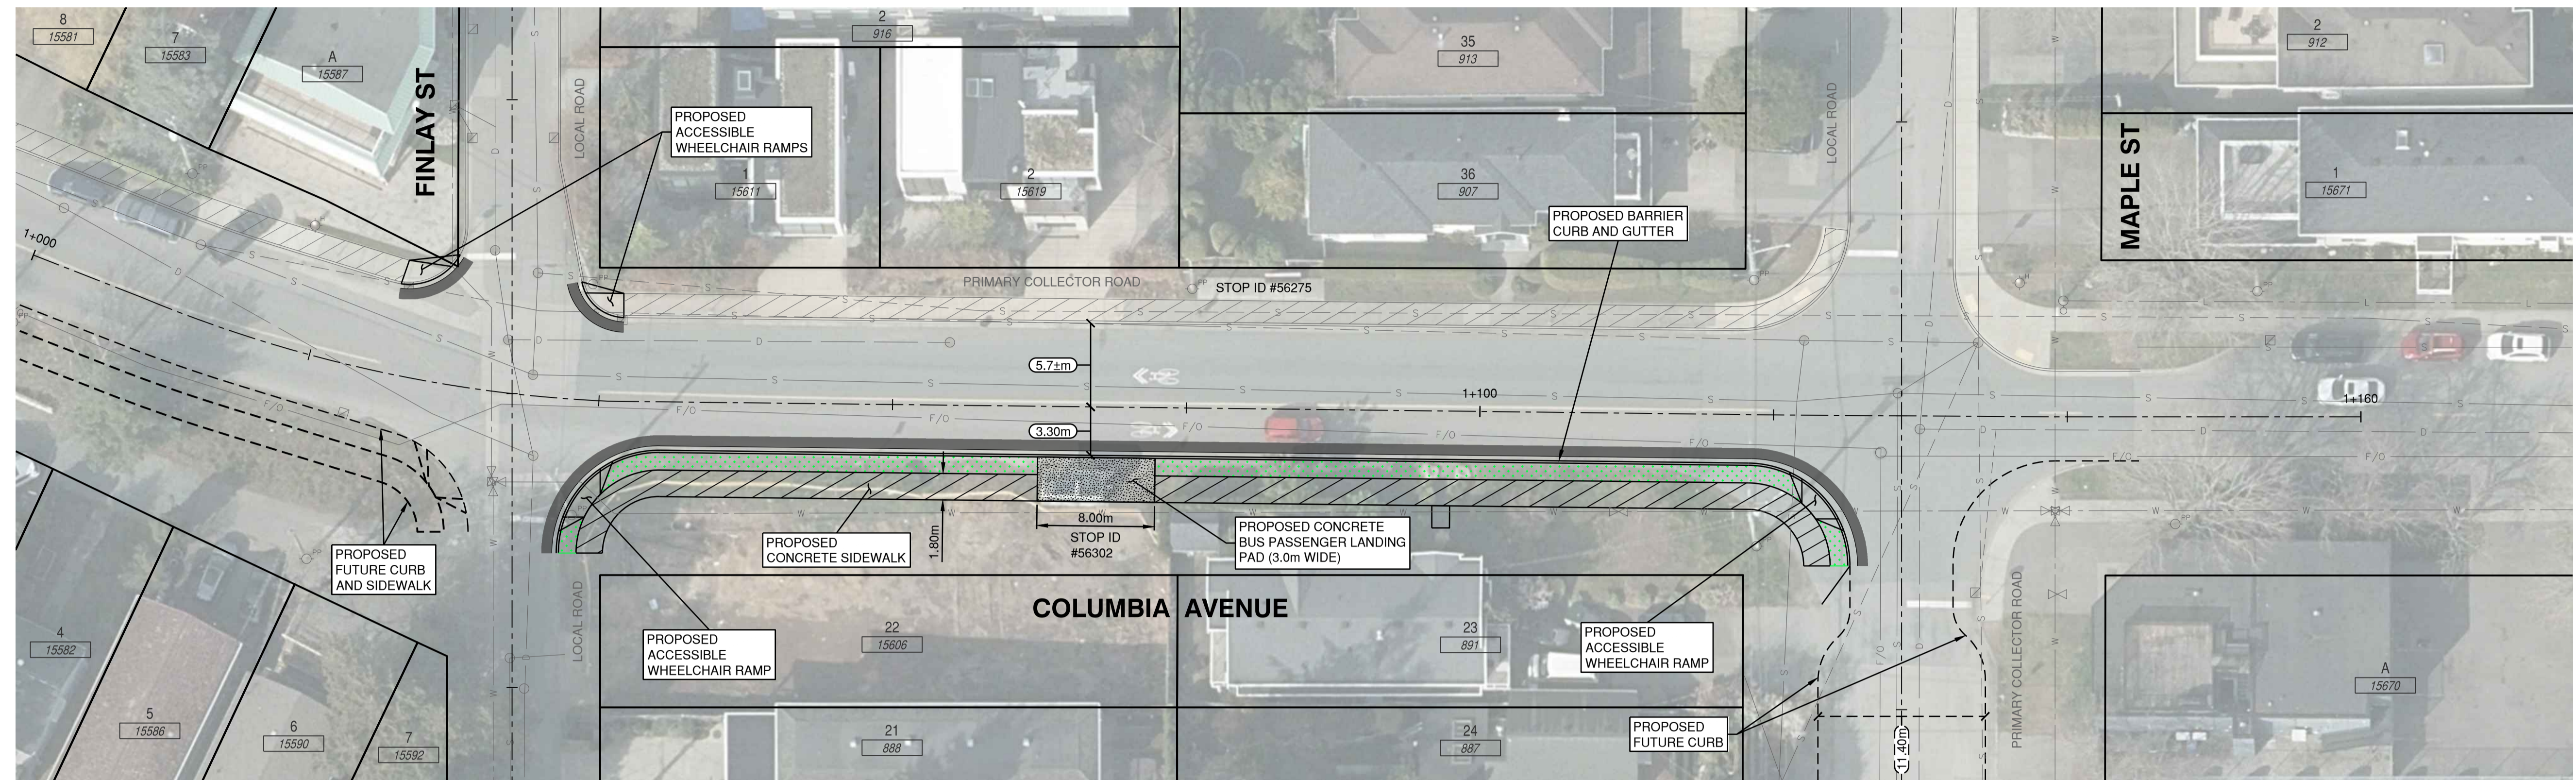


Item 7.2.b.a - Concept Drawing

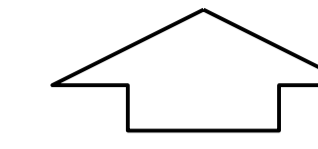

- NOTES**
- EXISTING CURBS, SIDEWALKS, AND ABOVE-GROUND UTILITIES ARE SHOWN BASED ON APPROXIMATION FROM ORTHOGRAPHIC IMAGE APPROXIMATE AND ARE SUBJECT TO VERIFICATION BY SURVEY.
 - LIMITS OF ROADWORKS TIE-INS ARE SHOWN SCHEMATICALLY AND TO BE REVIEWED AND CONFIRMED AT SUBSEQUENT DESIGN STAGES.
 - ALL LANE DIMENSIONS ARE SHOWN FROM AND/OR TO FACE OF THE CURB, WHERE APPLICABLE.

**CONCEPTUAL PLAN
NOT FOR CONSTRUCTION
DRAFT**

PLotted: 2024-10-21 12:26:00 PM PST. NWDRAW: LAST SAVED BY: NWDRAW. This drawing is not to be used for construction unless it is stamped "ISSUED FOR CONSTRUCTION" and signed by R.F. Binnie & Associates Ltd. It is the contractor's responsibility to ensure that he is in possession of the latest revision of this drawing.

No.	DATE	REVISION	BY
1	2024-10-21	ISSUED FOR TRANS LINK FUNDING APPLICATION	NM



R.F. BINNIE & ASSOCIATES LTD.
 314-9440 202 Street
 Langley, BC V1M 4A6
 TEL 604 574 3336
BINNIE.com

CLIENT	CITY OF WHITE ROCK 877 KEIL STREET, WHITE ROCK, BC, V4B 4V6
DRAWING DESCRIPTION	WHITE ROCK 2024 BUS STOPS COLUMBIA AVE SIDEWALK TO BUS STOP 56302 ROADWORKS

SURVEYED BY	N/A
DRAWN BY	NM
DESIGNED BY	NM
CHECKED BY	NM

SCALES
 0 1:250 10m

DATE	2024-10-21
DRAWING No.	24-0104-R2-1
SHEET	01 OF 01
REV.	1
DESTROY ALL PRINTS BEARING PREVIOUS No.	