


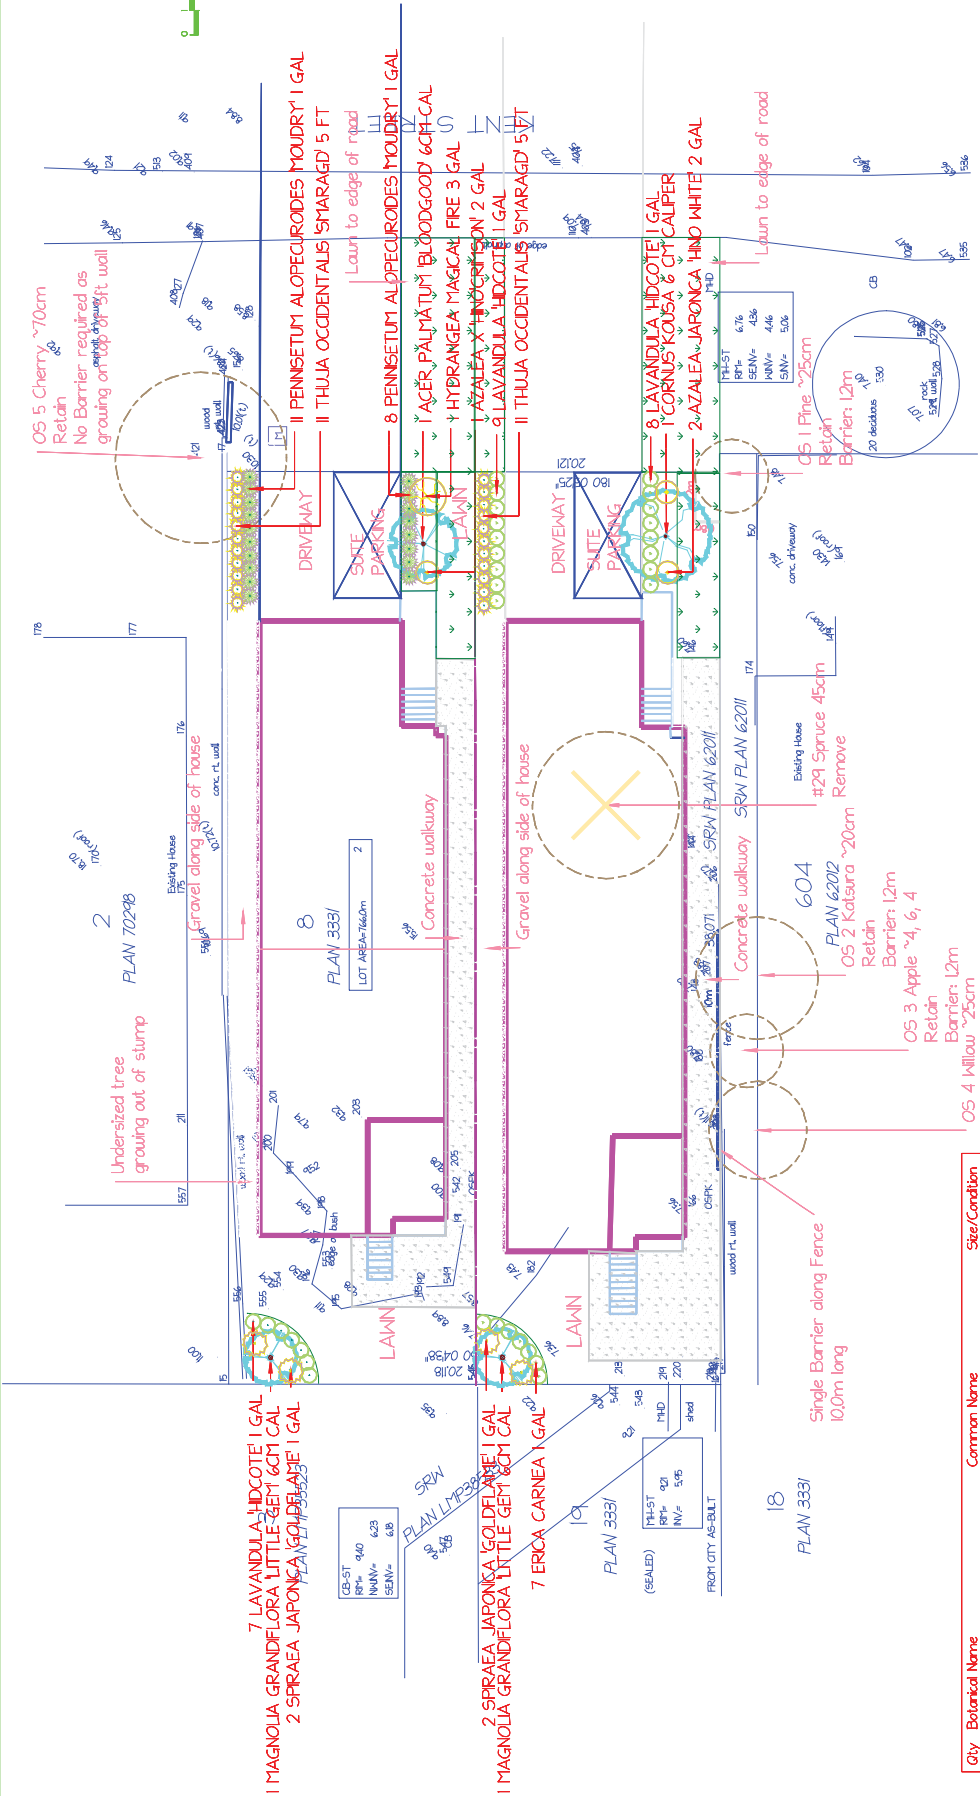





**Huckleberry**  
Landscape Design  
604-724-3025  
www.huckleberrylandscape.com

Address: 877 Kent St.  
Client Name: Site Cdf  
Project: 2 Lot, Subdivision  
Drawing no: 2 of 2  
Date: Feb 17, 2020  
Scale: 1:200  
Drawn by: AKK

Qty.	Botanical Name	Common Name	Size/Condition
1	AGER PALMÁTUM BLOODGOOD	BLOODGOOD	JAPANESE MAPLE 6CM CAL
1	CORNUS KOUSA	CHINESE DOGWOOD	6 CM CALIPER
2	MAGNOLIA GRANDIFLORA LITTLE GEM	LITTLE GEM MAGNOLIA	6CM CAL
<b>Shrubs</b>			
2	AZALEA JAPONICA HNO WHITE	HNO WHITE AZALEA	2 GAL
1	AZALEA X HNO CRIPSON	HNO CRIPSON AZALEA	2 GAL
7	ERICA CARNEA	WINTER HEATHER	1 GAL
1	HYDRANGEA MAGICAL FIRE	MAGICAL FIRE HYDRANGEA	3 GAL
4	SPRAEA JAPONICA GOLDFLAME	GOLDFLAME SPRAEA	1 GAL
22	THUJA OCCIDENTALIS SMARAGD	EMERALD CEDAR	5 FT
<b>Ornamental Grasses</b>			
19	PENNETUM ALPEGIUOIDES MOUDRY	MOUDRY FOUNTAIN GRASS	1 GAL
<b>Perennials and Annuals</b>			
24	LAVANDULA HDCOTE	HDCOTE LAVENDER	1 GAL