

FRONT Channel Letters with electronic message center

Illuminated Channel Letters: 3" deep face lit channel letters and shape. Face to have translucent vinyl. Internal white LED light source.


To be mounted flush to bulkhead with #10 tek

EMC: New full colour, single face LED display, 10mm pixel size, 112 x 224 matrix, 3 in 1 RGB LEDs per pixel, 7000 nits brightness

Power for sign: 12v 120w driver 1amp

Power for EMC: See separate specs

SIDE VIEW

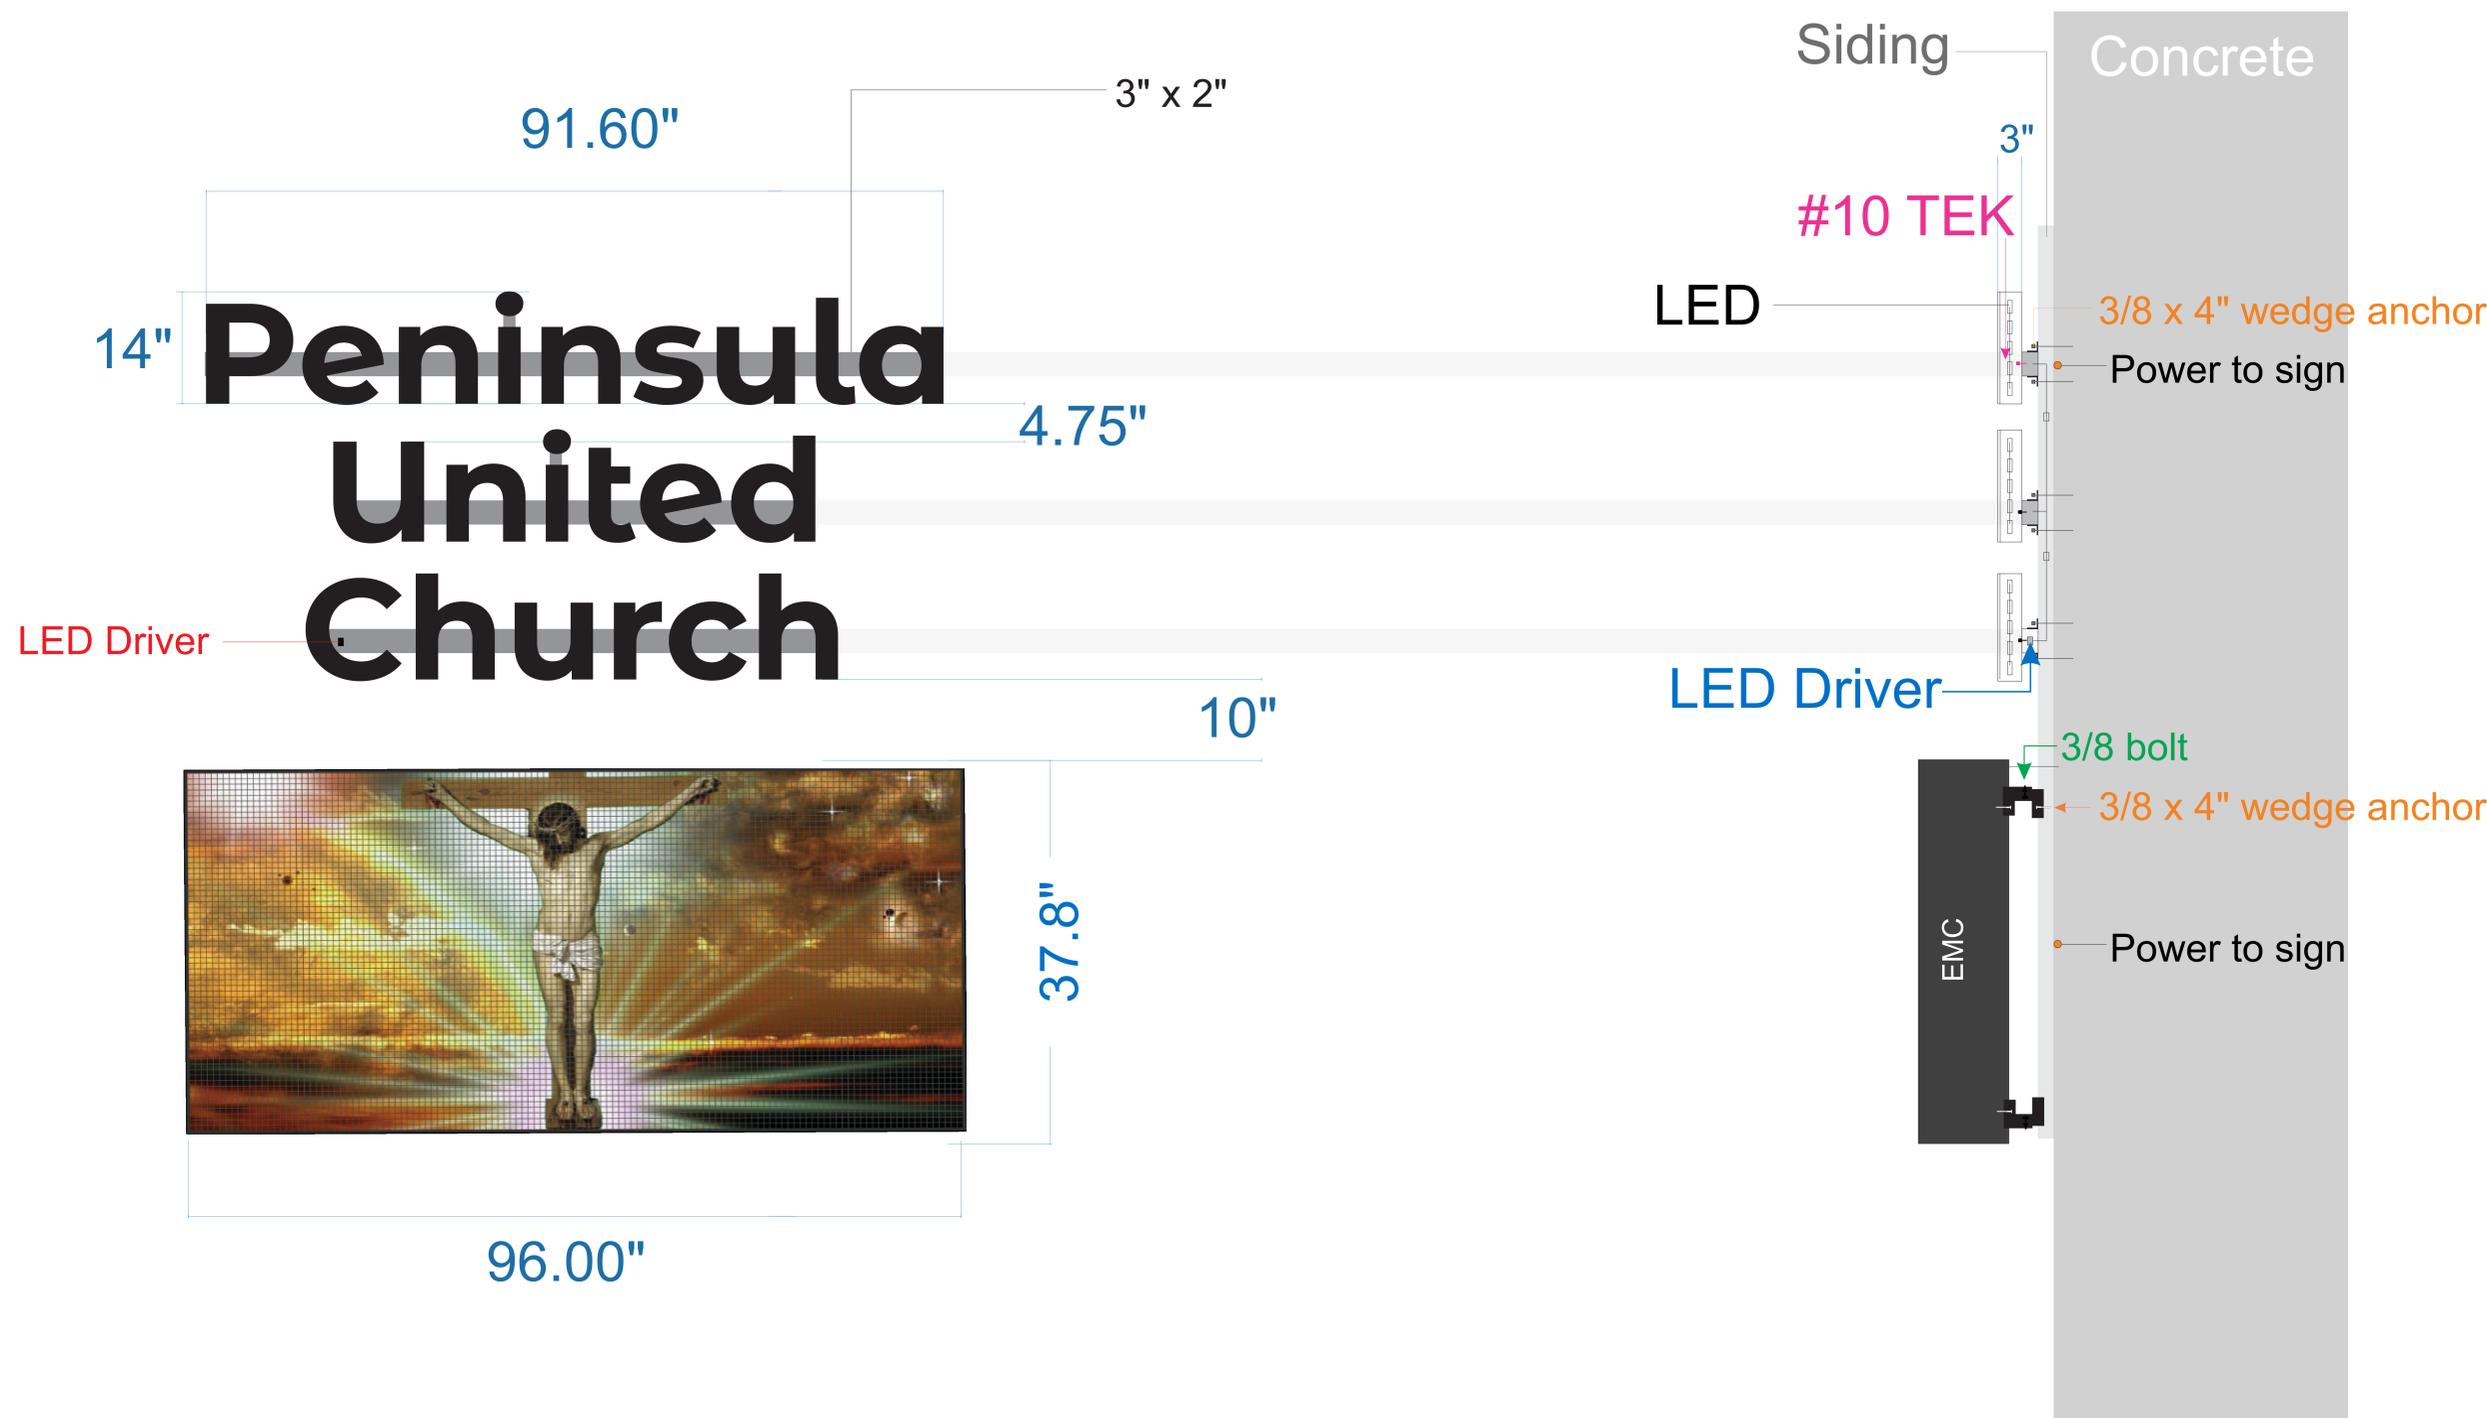

Client:
Peninsula
United Church

Sales Rep:
Kerry Van Aswegen

Scale: Revision #:
1:1 1

Work Order #:

Production Ready:
 Yes No

File Name:
Peninsula United Church EMC Exterior Sign May 20 2022

This content and all associated dealings, ie. Concepts, designs, arrangements and plans represented and indicated, are property of Superior Signs and Graphics Ltd. and were developed in connection with and use of this specific project. None such concepts designs, arrangements or plans shall be used or disclosed to any person, manufacturer or corporation without the permission of Superior Signs and Graphics Ltd. The client is responsible for final approval of drawing dimensions, specifications, codes, materials and colours. Furthermore, the client takes full responsibility of any changes after final approval.

Please check all spelling. Client is responsible for cost of any changes after approved sketch.

Superior Signs and Graphics Ltd.
2101 - 1225 Kingsway Avenue
Port Coquitlam, BC
Canada, V3C 1S2

Tel: (604) 942-6636
Fax: (604) 942-1217
sales@superiorsigns.net

SUPERIOR SIGNS

LEFT-SIDE Channel Letters

Illuminated Channel Letters: 3" deep face lit channel letters and shape. Face to have translucent vinyl. Internal white LED light source.


To be mounted flush to bulkhead with #10 tek

EMC: New full colour, single face LED display, 10mm pixel size, 112 x 224 matrix, 3 in 1 RGB LEDs per pixel, 7000 nits brightness

Power for sign: 12v 120w driver 1amp

Power for EMC: See separate specs

SIDE VIEW

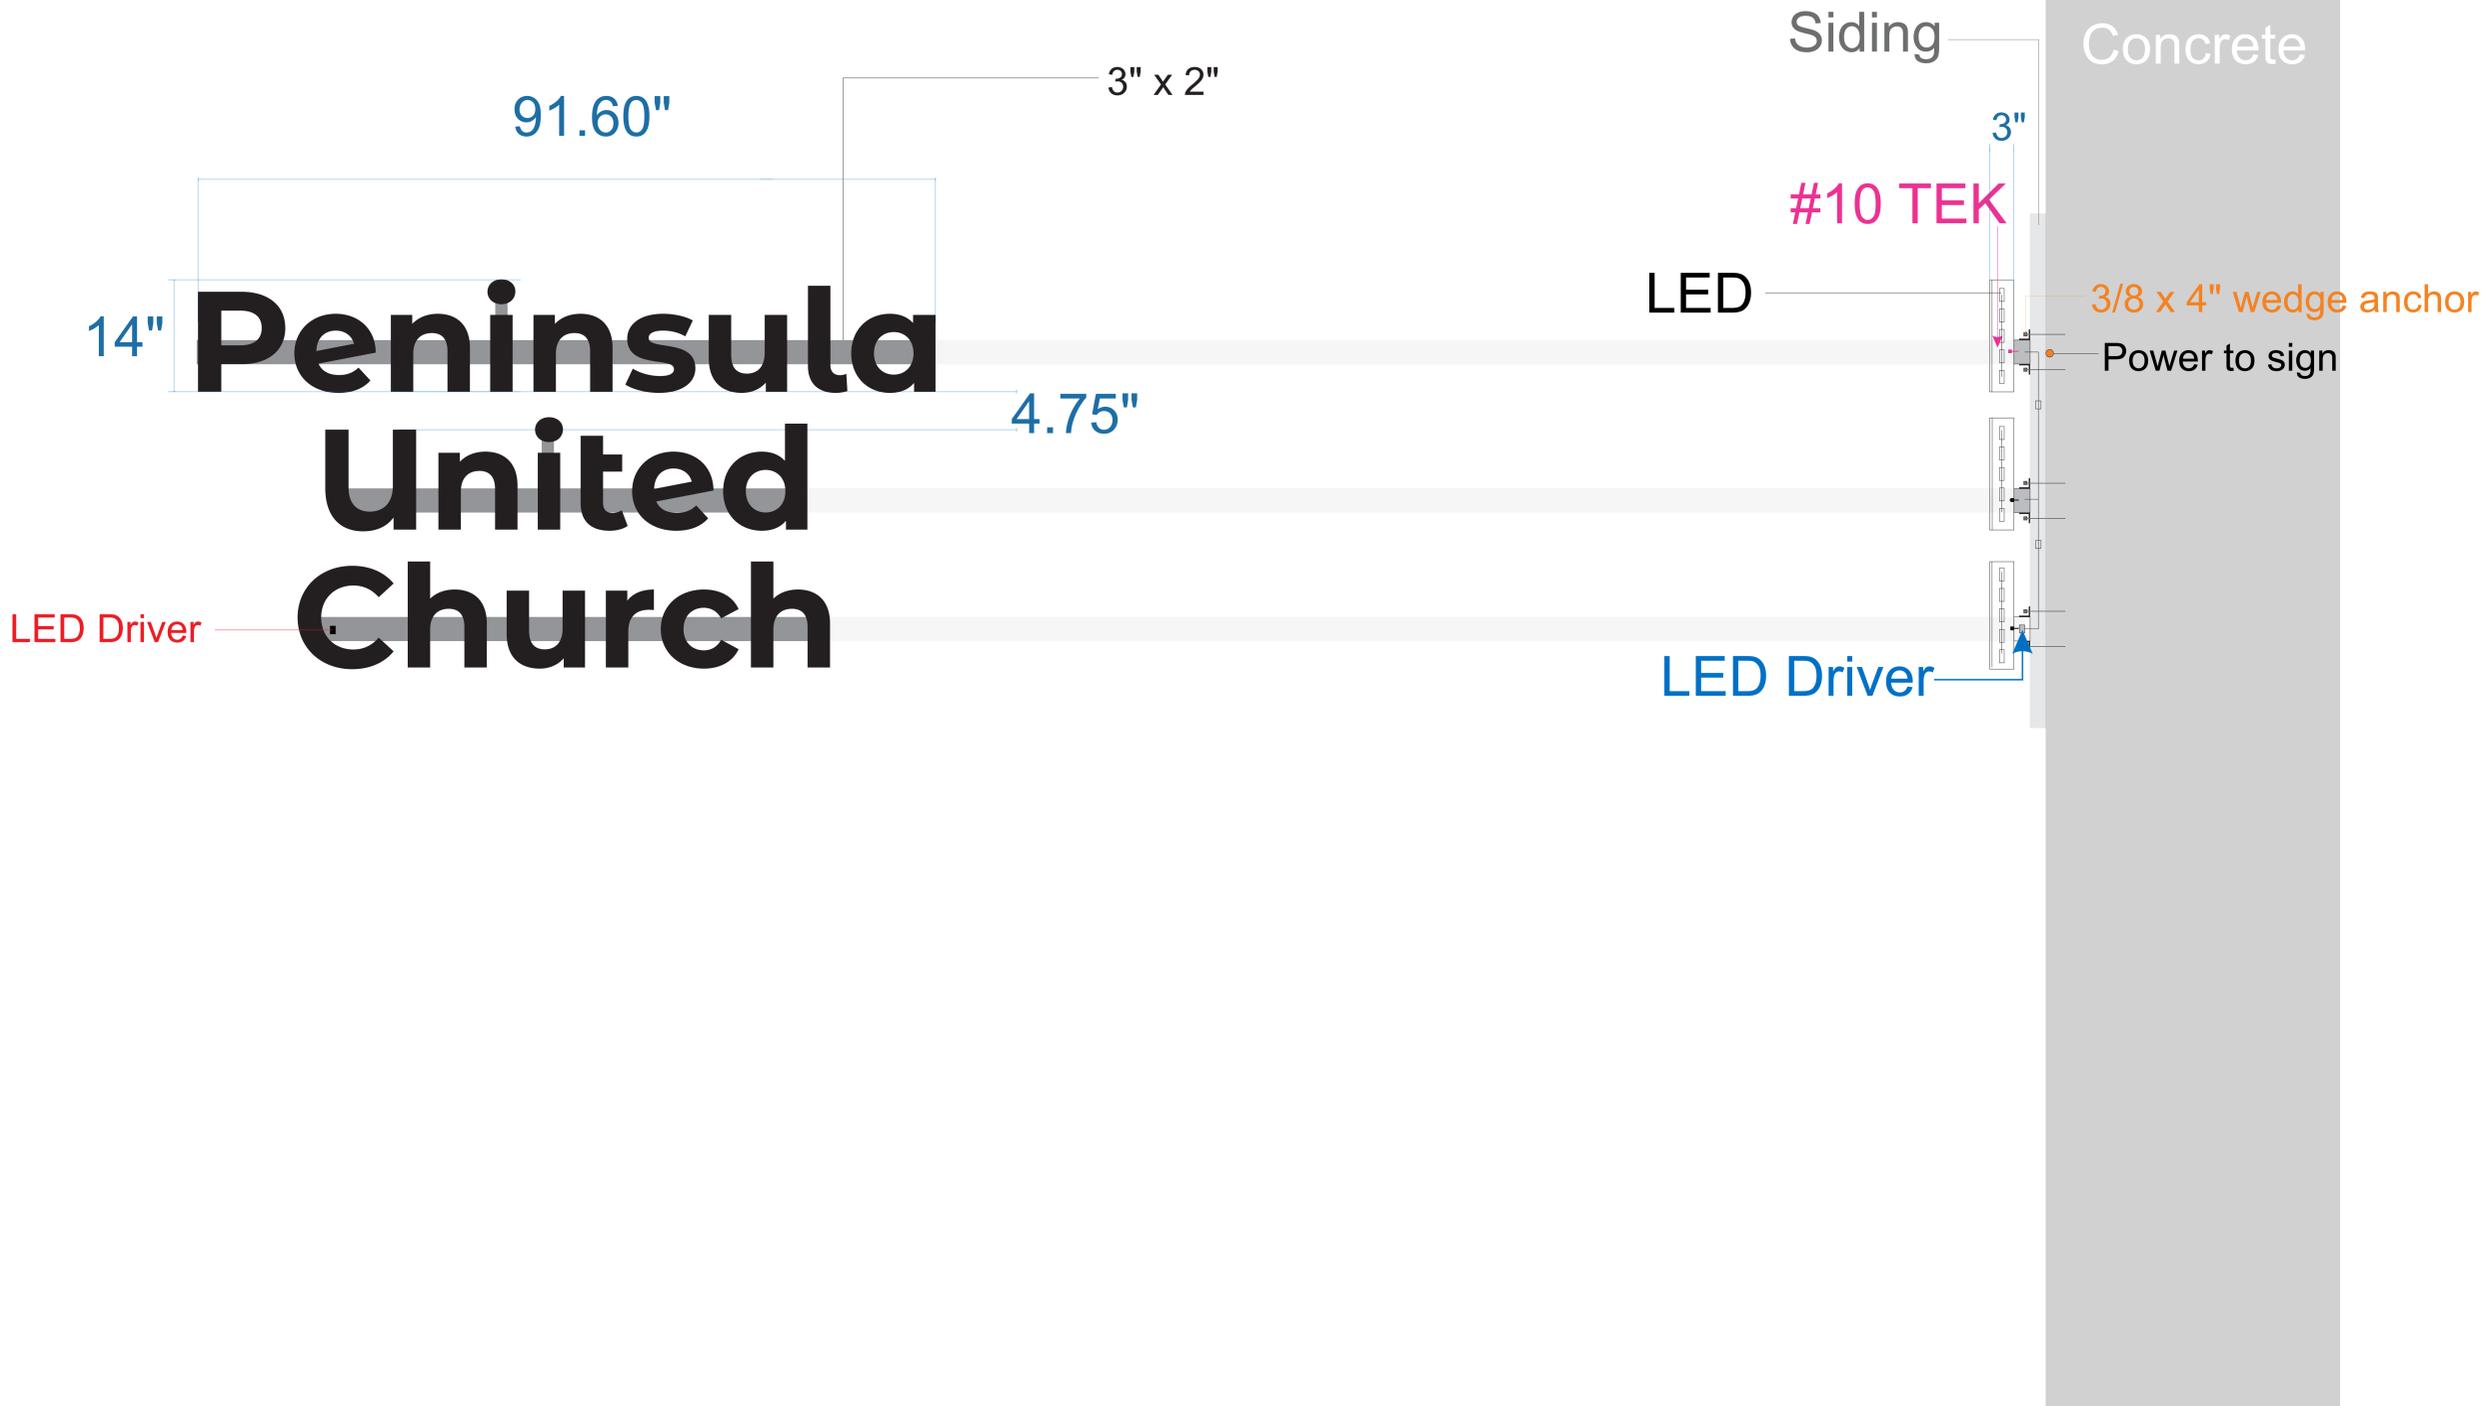

Client:
**Peninsula
 United Church**

Sales Rep:
 Kerry Van Aswegen

Work Order #:

File Name:
 Peninsula United Church EMC Exterior Sign May 20 2022

Superior Signs and Graphics Ltd.
 2101 - 1225 Kingsway Avenue
 Port Coquitlam, BC
 Canada, V3C 1S2

Scale: Revision #:
 1:1 1

Production Ready:
 Yes No

This content and all associated dealings, ie. Concepts, designs, arrangements and plans represented and indicated, are property of Superior Signs and Graphics Ltd. and were developed in connection with and use of this specific project. None such concepts designs, arrangements or plans shall be used or disclosed to any person, manufacturer or corporation without the permission of Superior Signs and Graphics Ltd. The client is responsible for final approval of drawing dimensions, specifications, codes, materials and colours. Furthermore, the client takes full responsibility of any changes after final approval.

Tel: (604) 942-6636
 Fax: (604) 942-1217
 sales@superiorsigns.net

SUPERIOR SIGNS

Please check all spelling. Client is responsible for cost of any changes after approved sketch.

Left-side Pillar Sign And Entrance Door Sign

Illuminated Channel Letters: 3" deep face lit channel letters and shape. Face to have translucent vinyl. Internal white LED light source.
To be mounted flush to bulkhead with #10 tek



Peninsula United Church

**ENTRANCE DOOR SIGN
VINYL STICKER**



CHURCH ENTRANCE

Client:

**Peninsula
United Church**

Sales Rep:

Kerry Van Aswegen

Work Order #:

File Name:

Peninsula United Church EMC Exterior Sign May 20 2022

Scale: Revision #:

1:1 1

Production Ready:

Yes No

This content and all associated dealings, ie. Concepts, designs, arrangements and plans represented and indicated, are property of Superior Signs and Graphics Ltd. and were developed in connection with and use of this specific project. None such concepts designs, arrangements or plans shall be used or disclosed to any person, manufacturer or corporation without the permission of Superior Signs and Graphics Ltd. The client is responsible for final approval of drawing dimensions, specifications, codes, materials and colours. Furthermore, the client takes full responsibility of any changes after final approval.

Please check all spelling. Client is responsible for cost of any changes after approved sketch.

Superior Signs and Graphics Ltd.
2101 - 1225 Kingsway Avenue
Port Coquitlam, BC
Canada, V3C 1S2

Tel: (604) 942-6636
Fax: (604) 942-1217
sales@superiorsigns.net

SUPERIOR SIGNS

