


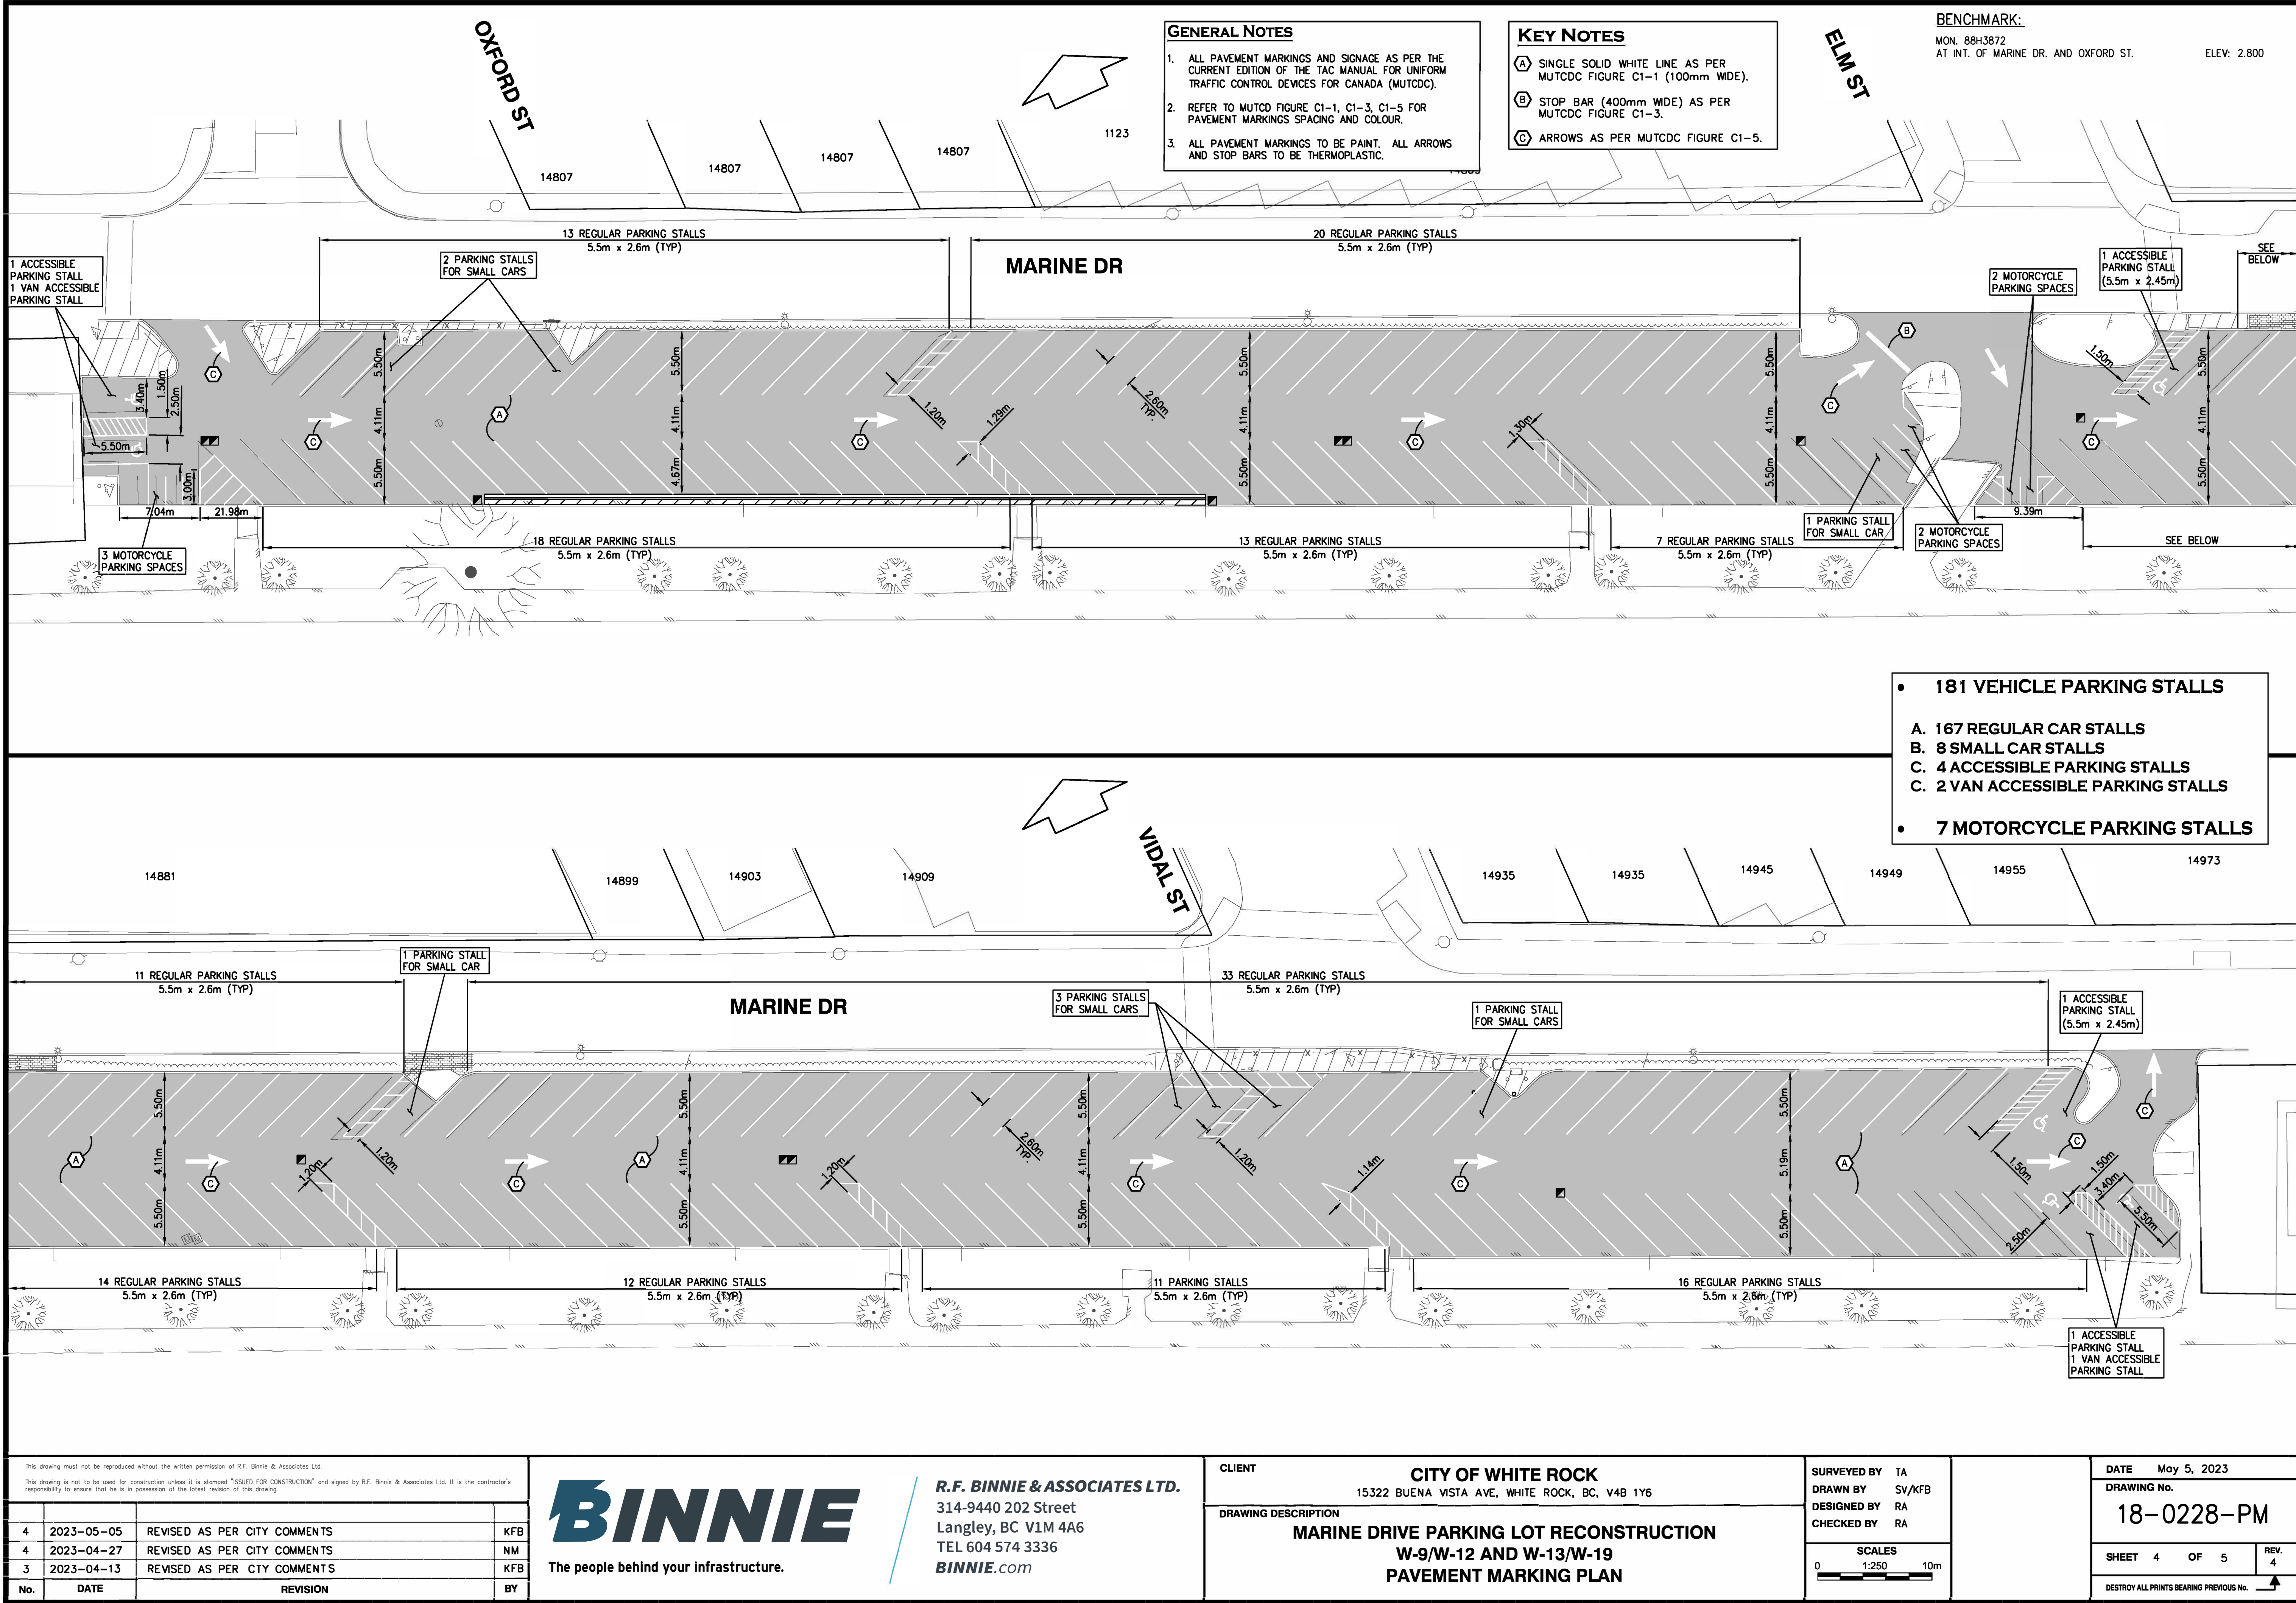

PRINTED: 2023-05-05 10:16 AM
PLOTTER: HP DesignJet T1100
FILE: C:\Users\jordan\OneDrive\Documents\18-0228 - PAVEMENT MARKING PLAN.dwg

This drawing must not be reproduced without the written permission of R.F. Binnie & Associates Ltd.				
This drawing is not to be used for construction unless it is stamped "ISSUED FOR CONSTRUCTION" and signed by R.F. Binnie & Associates Ltd. It is the contractor's responsibility to ensure that he is in possession of the latest revision of this drawing.				
4	2023-05-05	REVISED AS PER CITY COMMENTS	KFB	
4	2023-04-27	REVISED AS PER CITY COMMENTS	NM	
3	2023-04-13	REVISED AS PER CITY COMMENTS	KFB	
No.	DATE	REVISION	BY	

BINNIE

The people behind your infrastructure.

R.F. BINNIE & ASSOCIATES LTD.
314-9440 202 Street
Langley, BC V1M 4A6
TEL 604 574 3336
BINNIE.com

CLIENT
CITY OF WHITE ROCK
15322 BUENA VISTA AVE, WHITE ROCK, BC, V4B 1Y6

DRAWING DESCRIPTION
MARINE DRIVE PARKING LOT RECONSTRUCTION
W-9/W-12 AND W-13/W-19
PAVEMENT MARKING PLAN

SURVEYED BY TA
DRAWN BY SV/KFB
DESIGNED BY RA
CHECKED BY RA

SCALES
1:250 10m

DATE May 5, 2023
DRAWING No. 18-0228-PM

SHEET 4 **OF** 5 **REV.** 4

DESTROY ALL PRINTS BEARING PREVIOUS No.